


H(G) 階段 3 階 平面詳細図 1:50

C 階段 1 階 平面詳細図 1:50

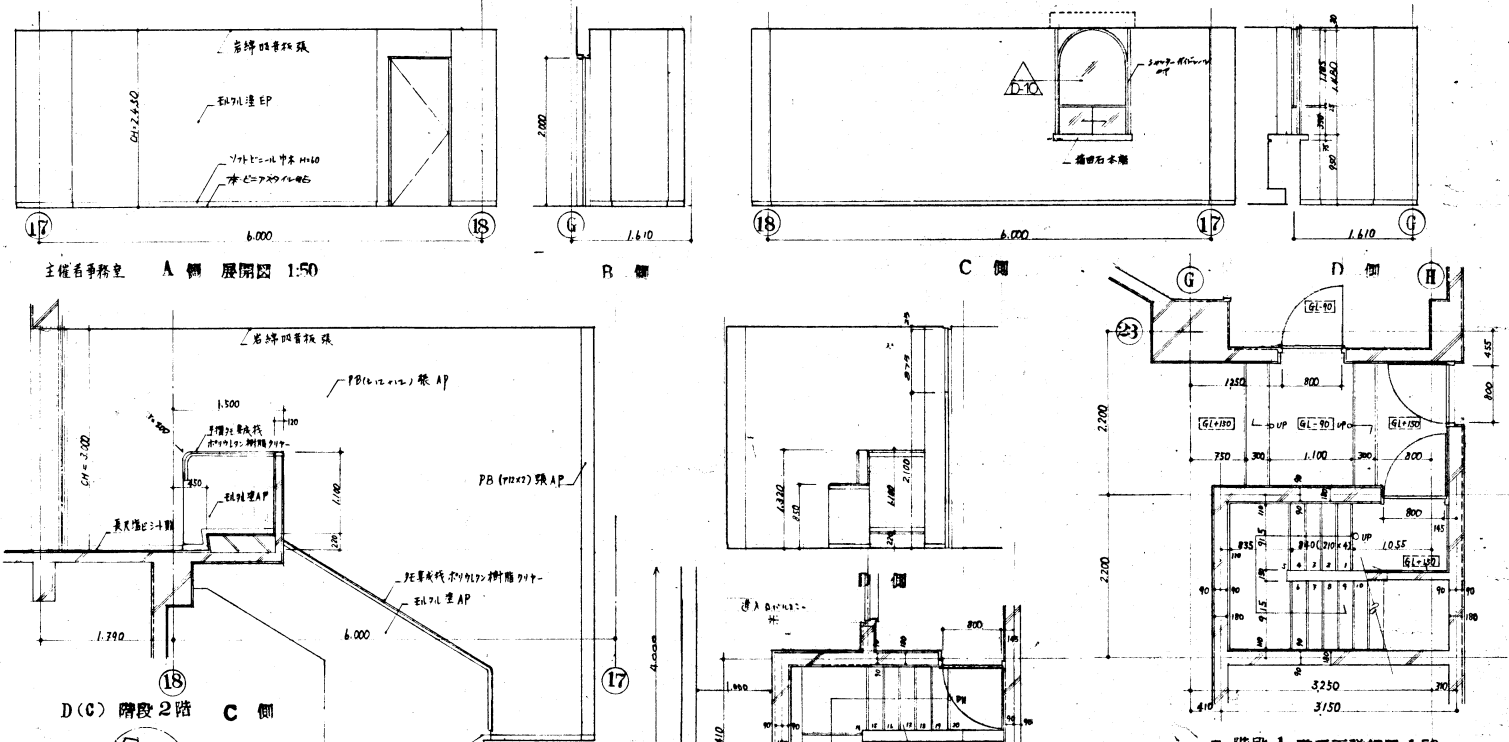

主権事務所 A 欄 展開図 1:50


D (C) 階段 2 階 C 側

F (E) 階段 平面詳細図 1:50


F (E) 階段 2 階 平面詳細図 1:50

F 階段 1 階 平面詳細図 1:50

F (E) 階段 断面詳細図 1:50

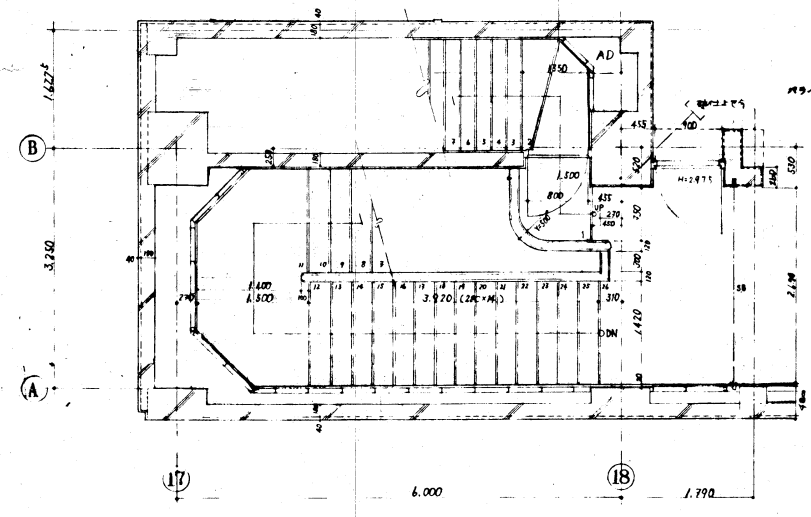

D(C) 階段 2 階 平面詳細図 1:50

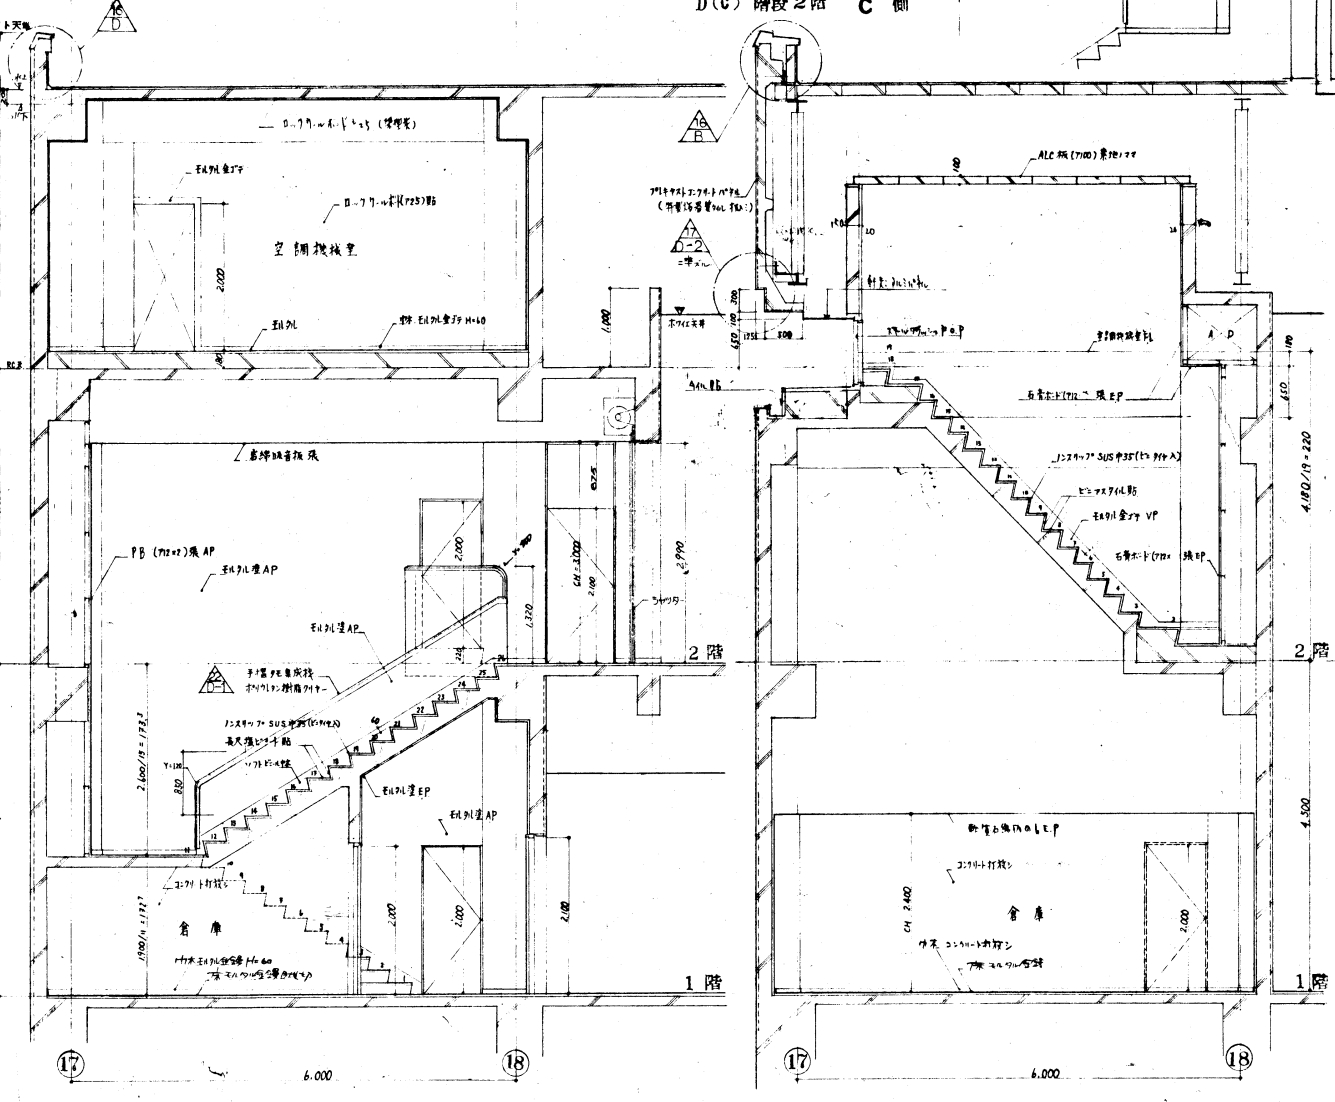


D(C) 階段 断面詳細図 1:50



① 断面

H(G) 階段 断面詳細図 1:50


② 断面

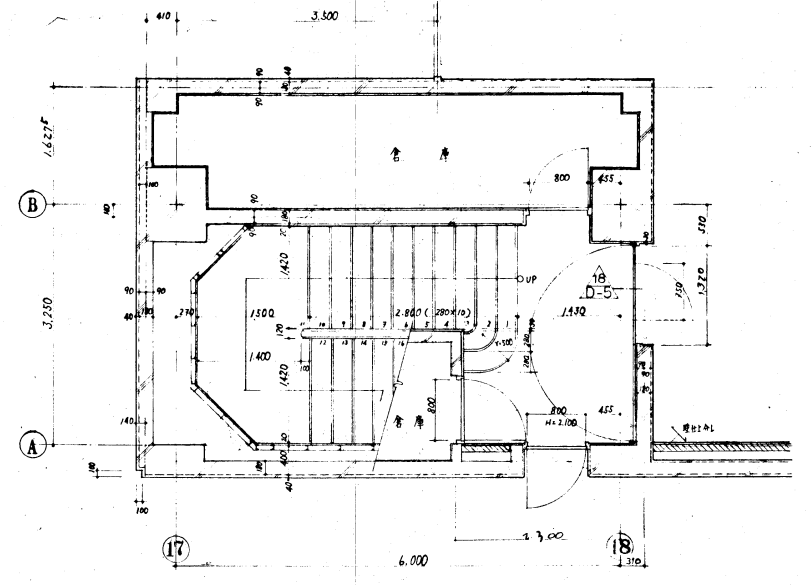

D 階段 1 階 平面詳細図 1:50

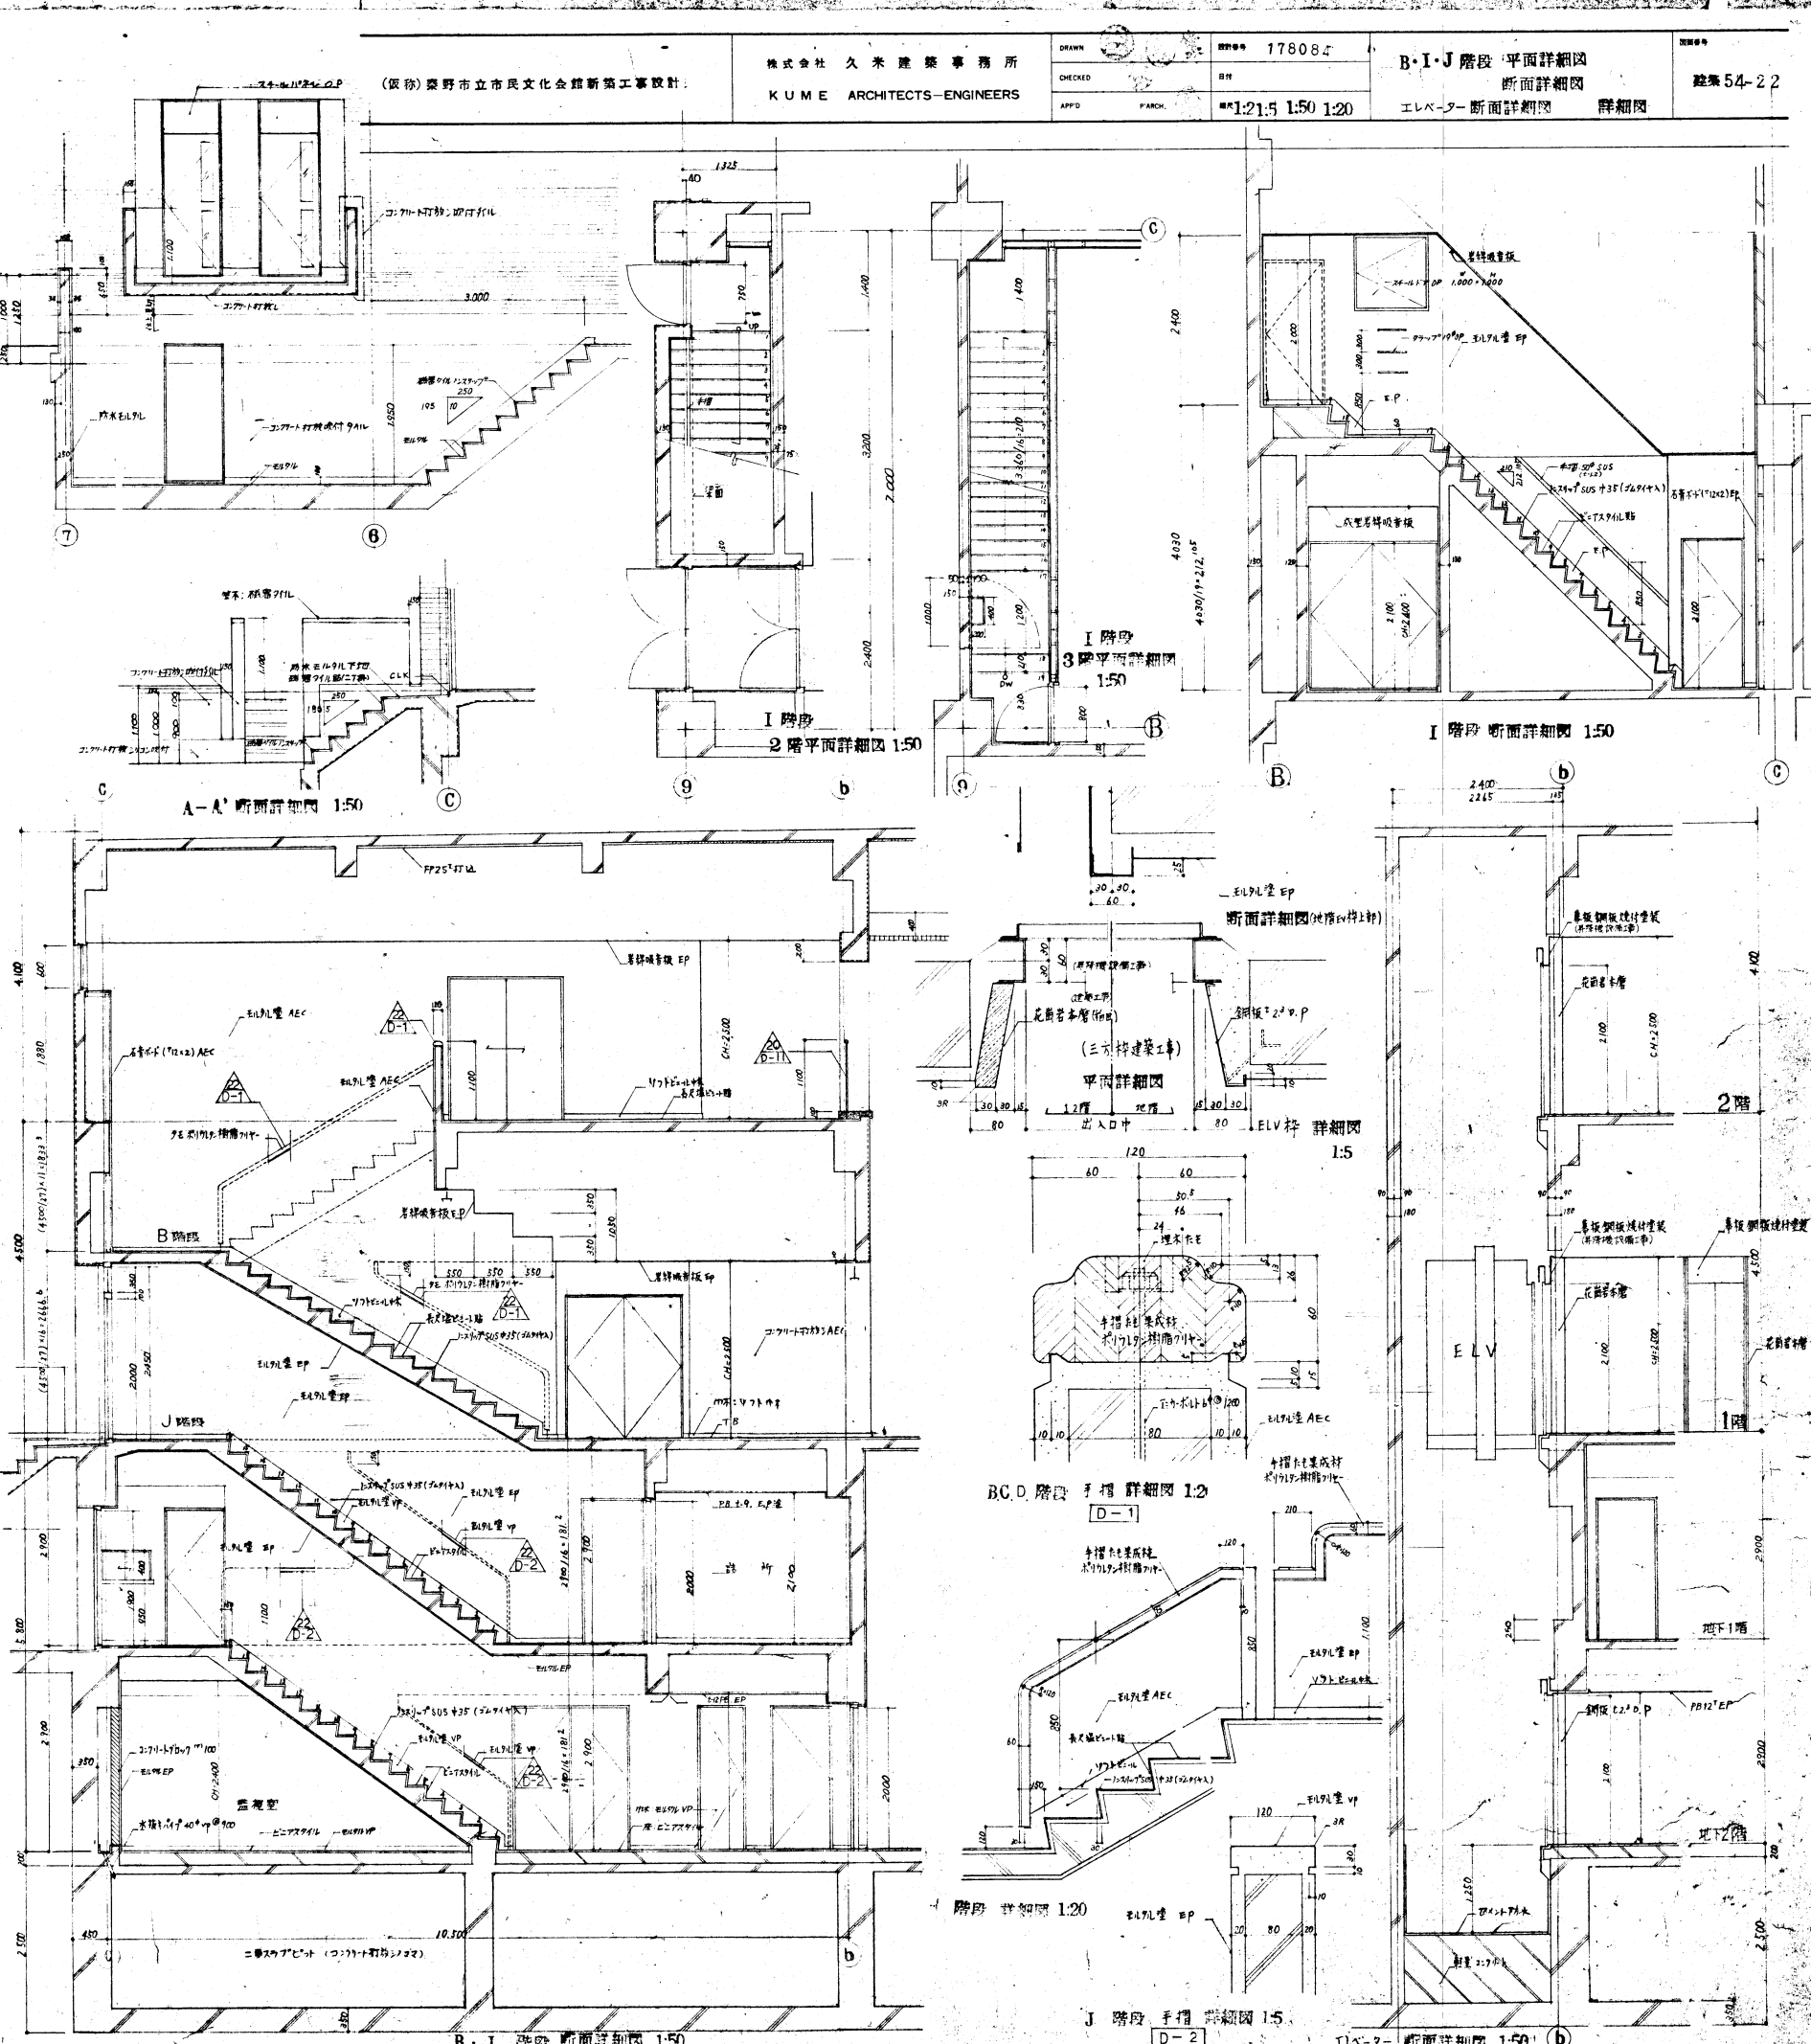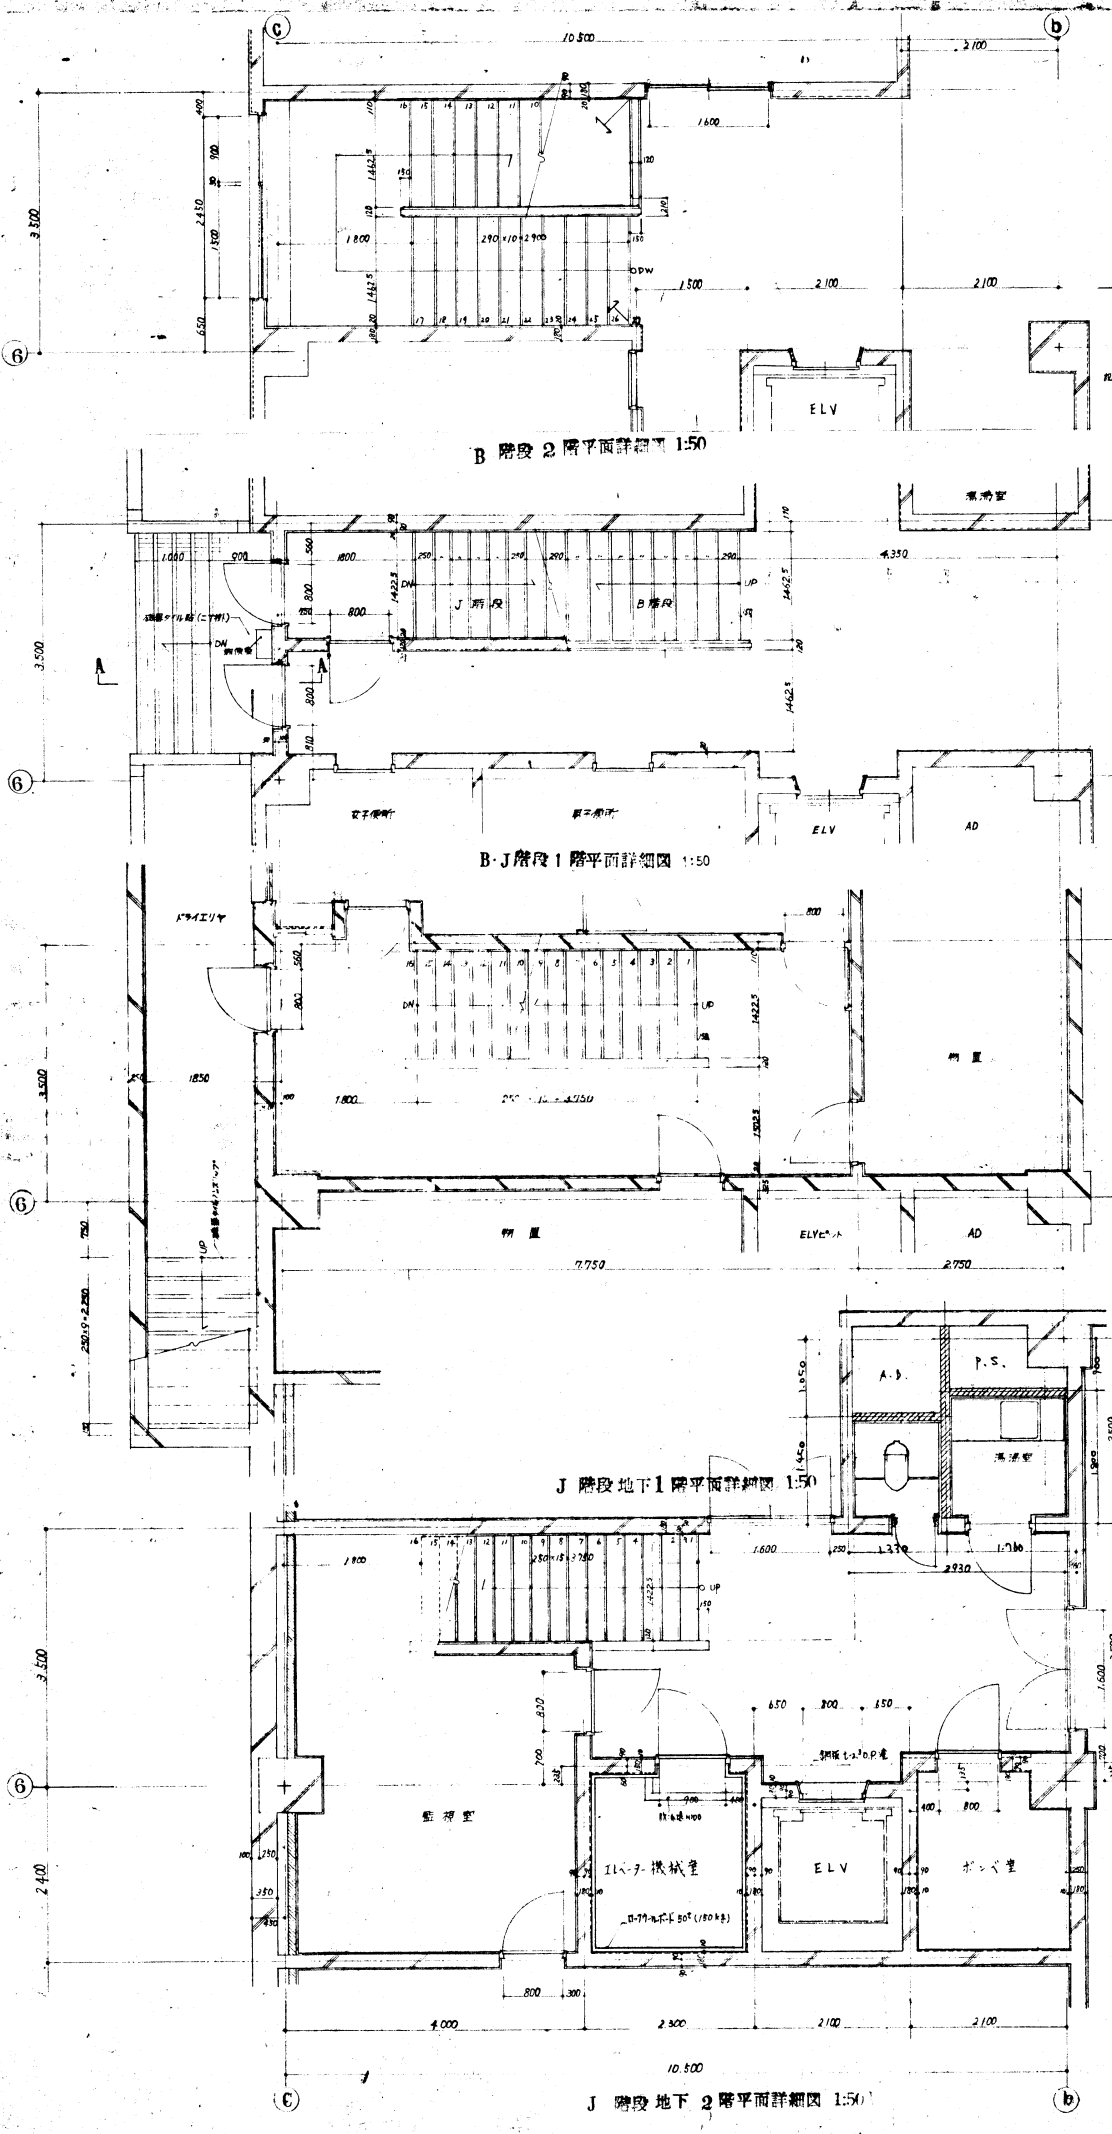









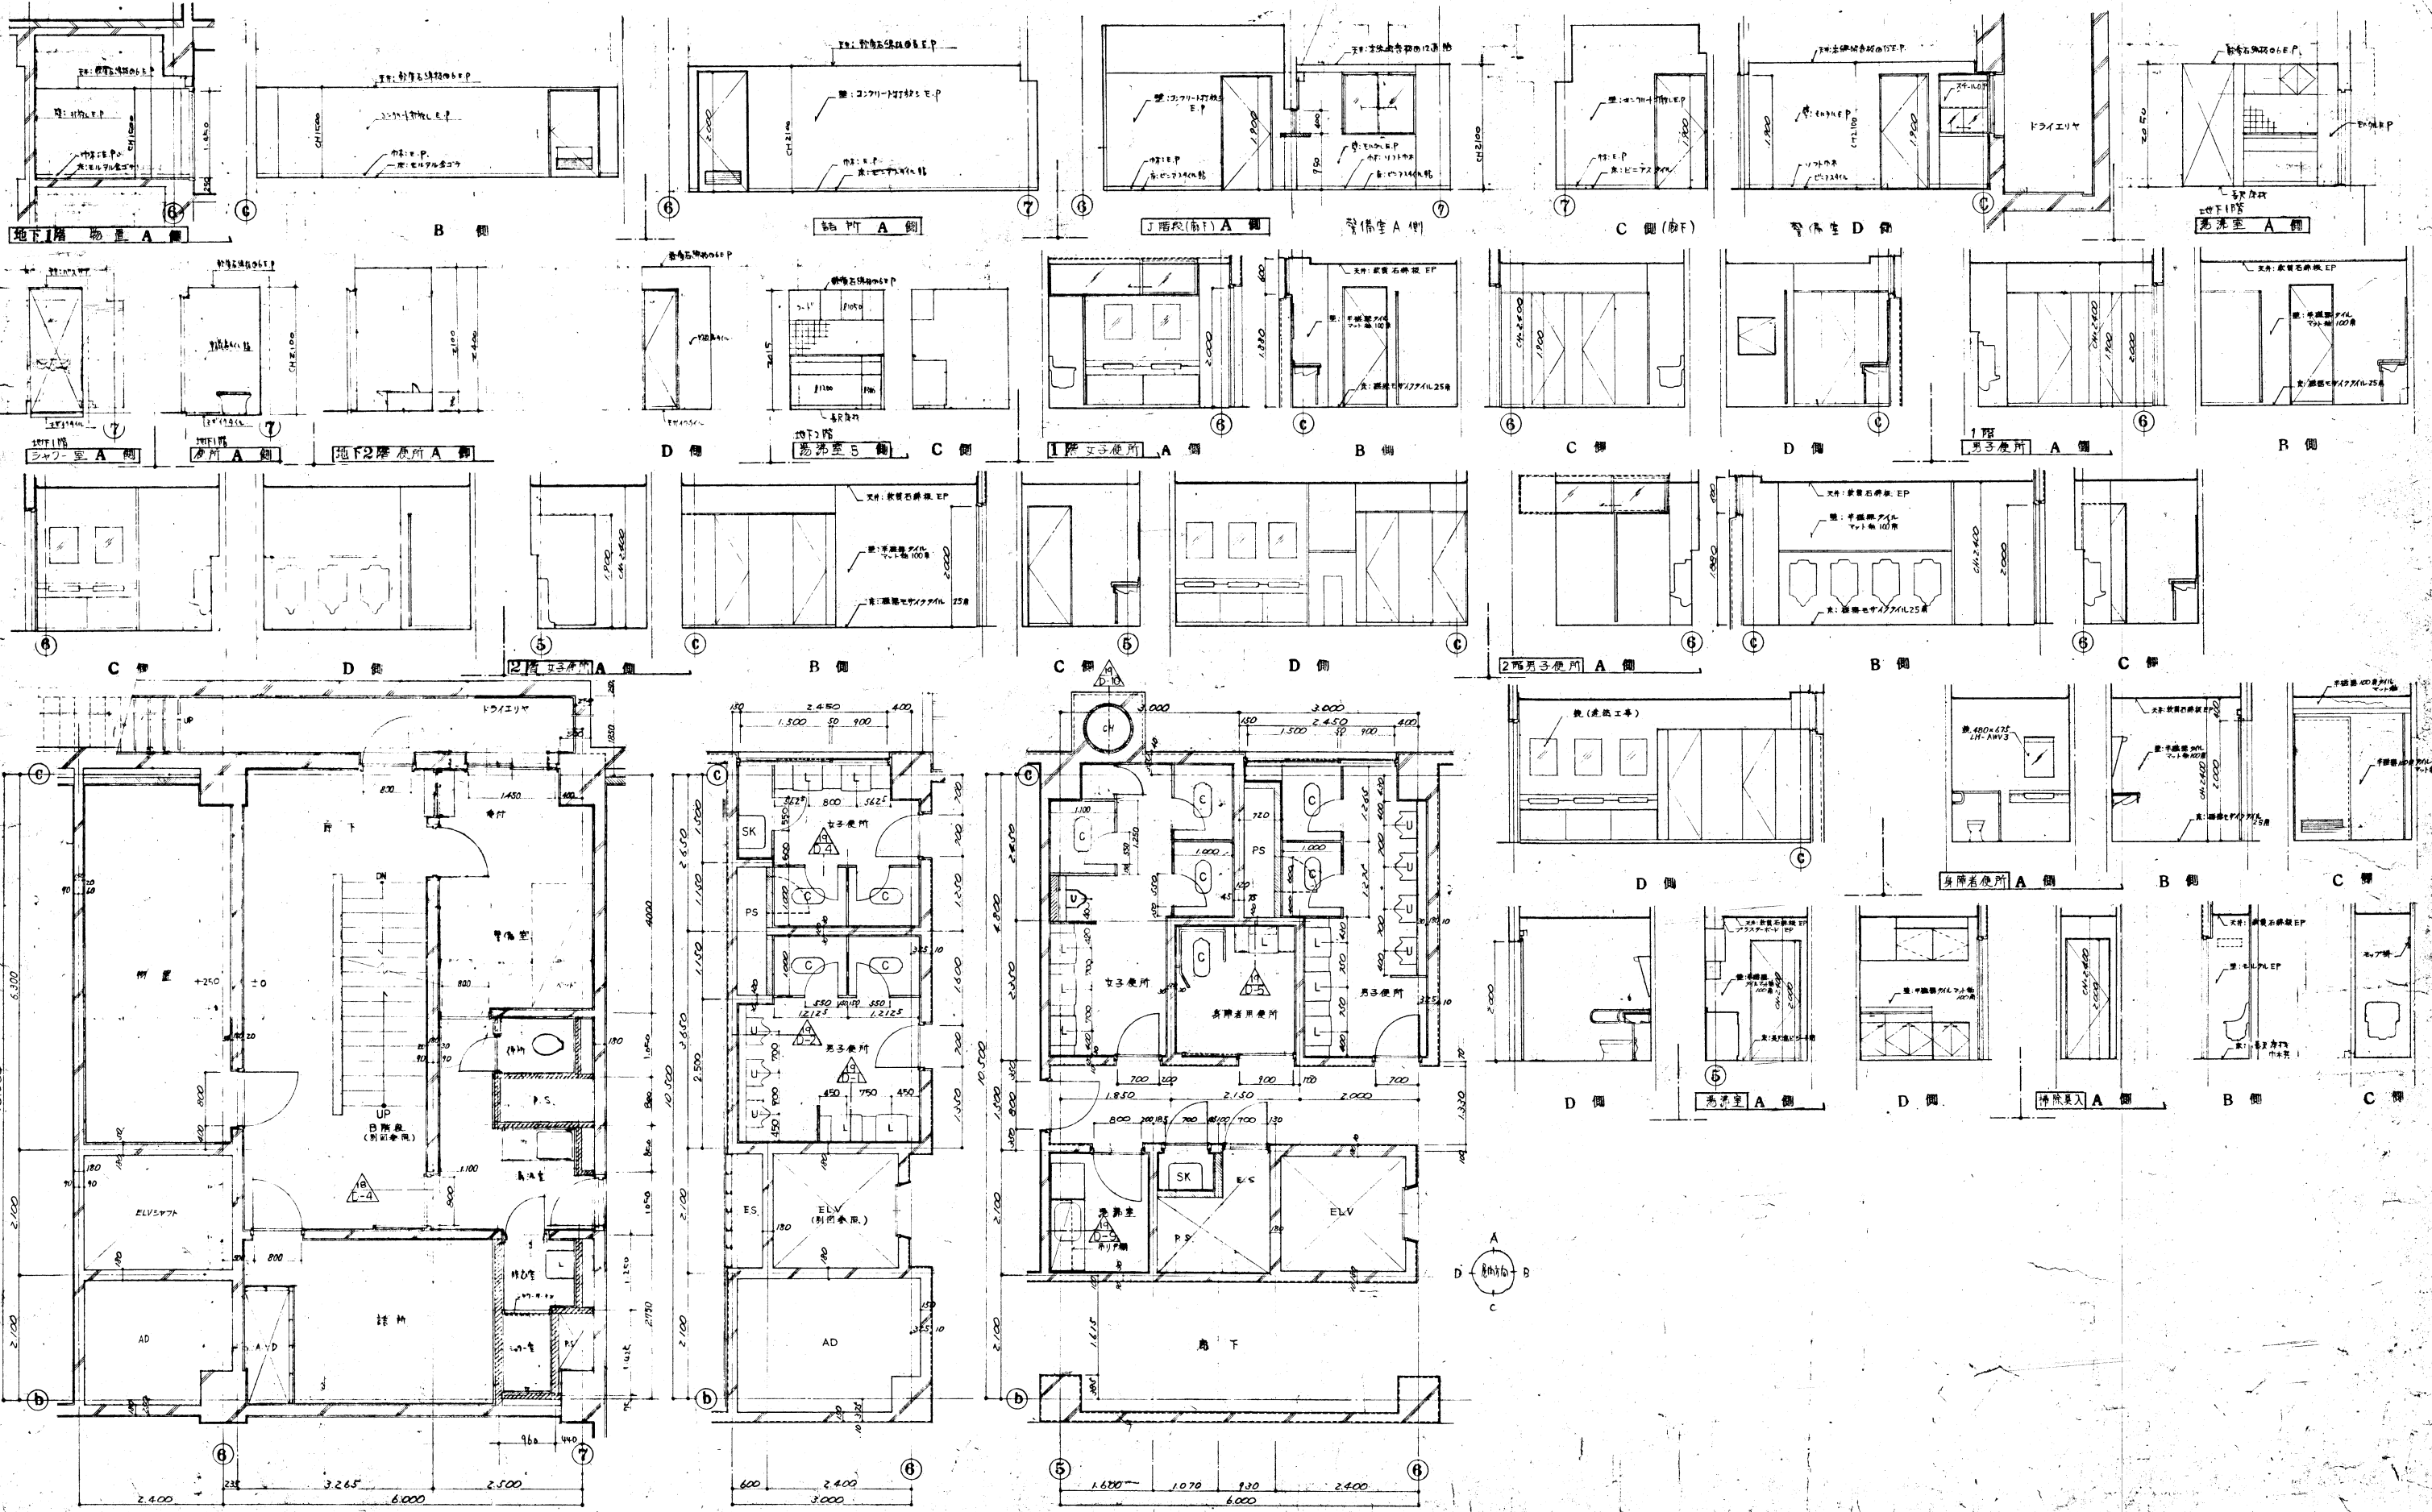




地下1階 男用トイレ 廻り平面詳細図 1:50

地下2階 女用トイレ 廻り平面詳細図 1:50

1階 身着室用更衣室 廻り平面詳細図 1:50



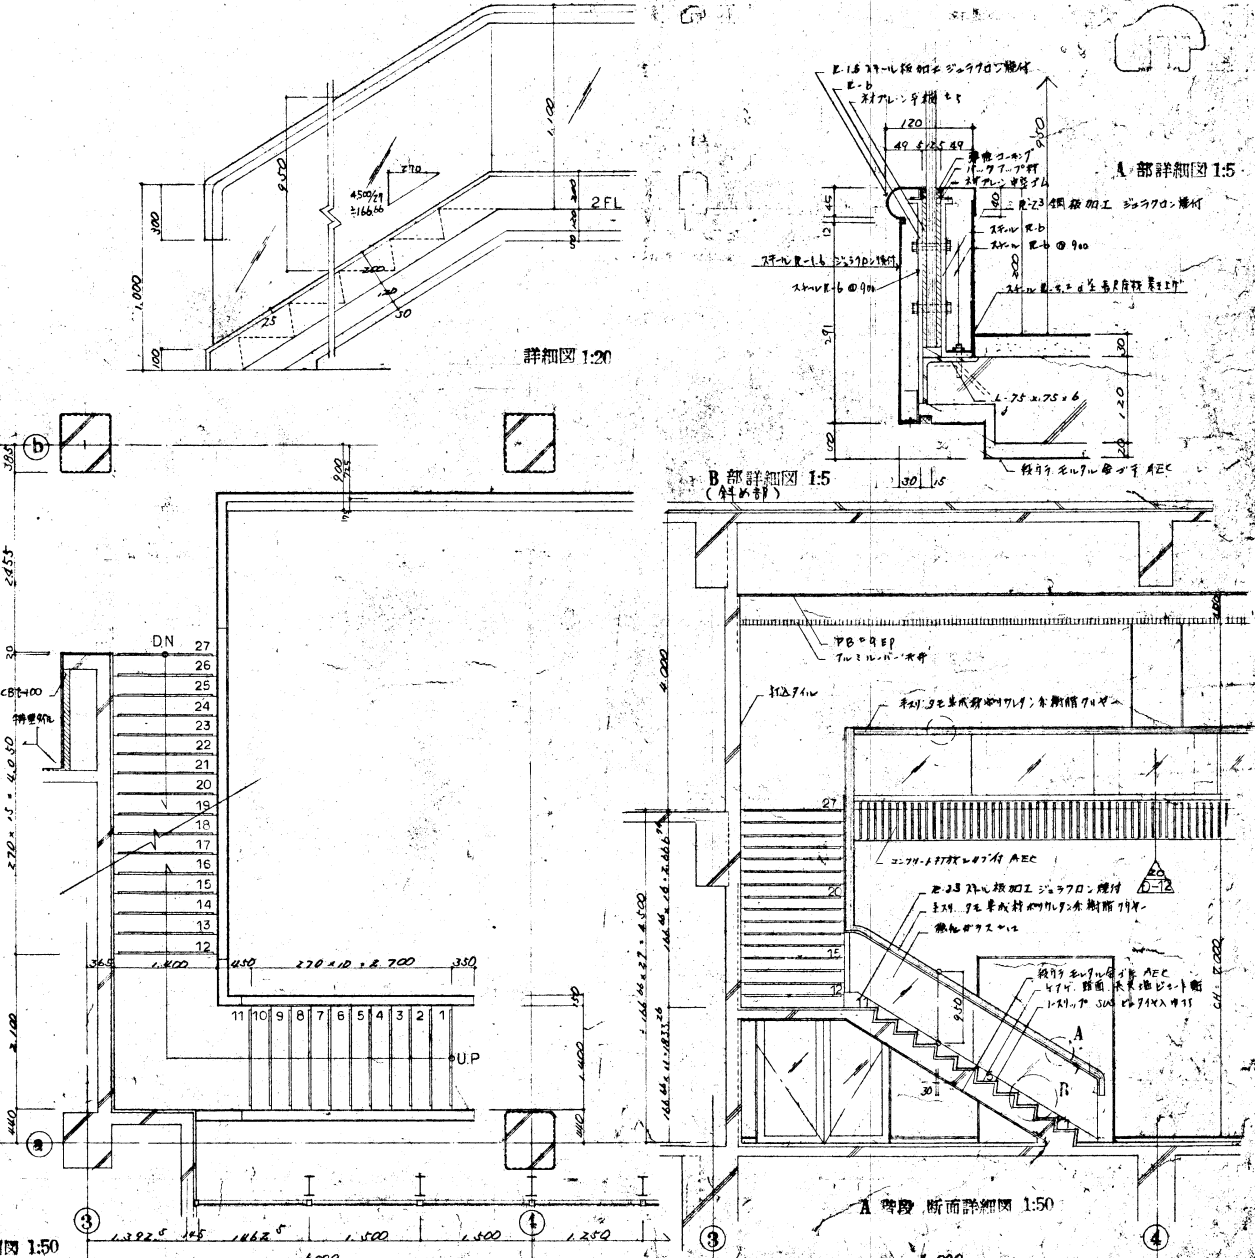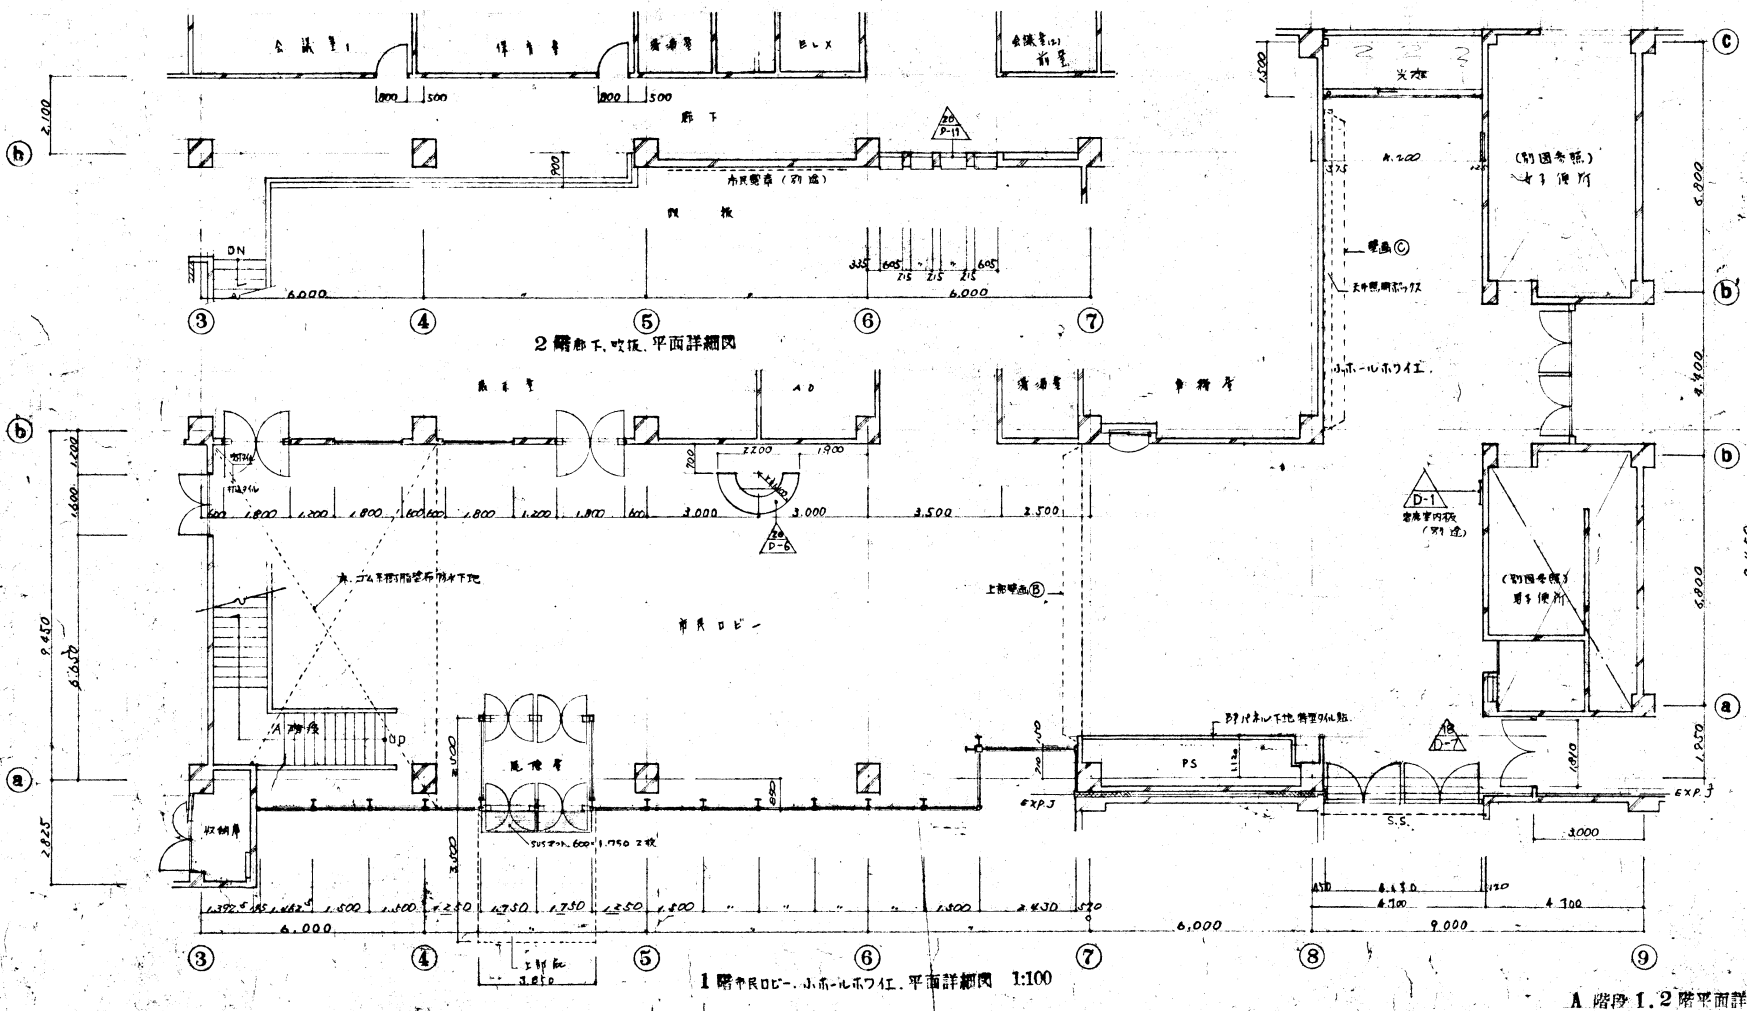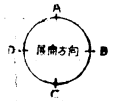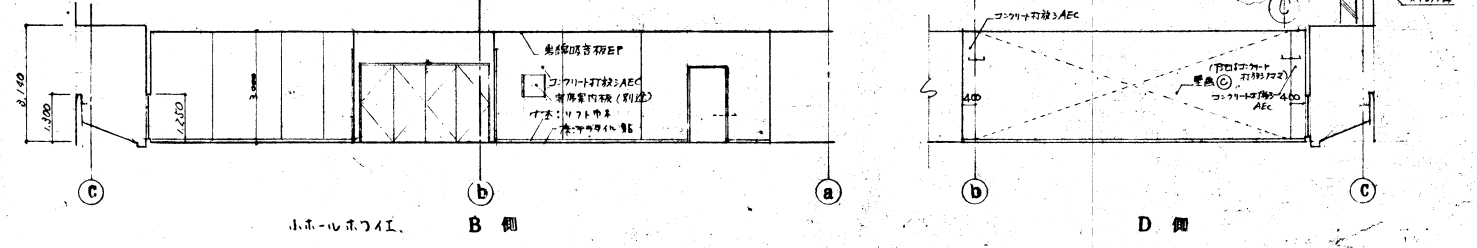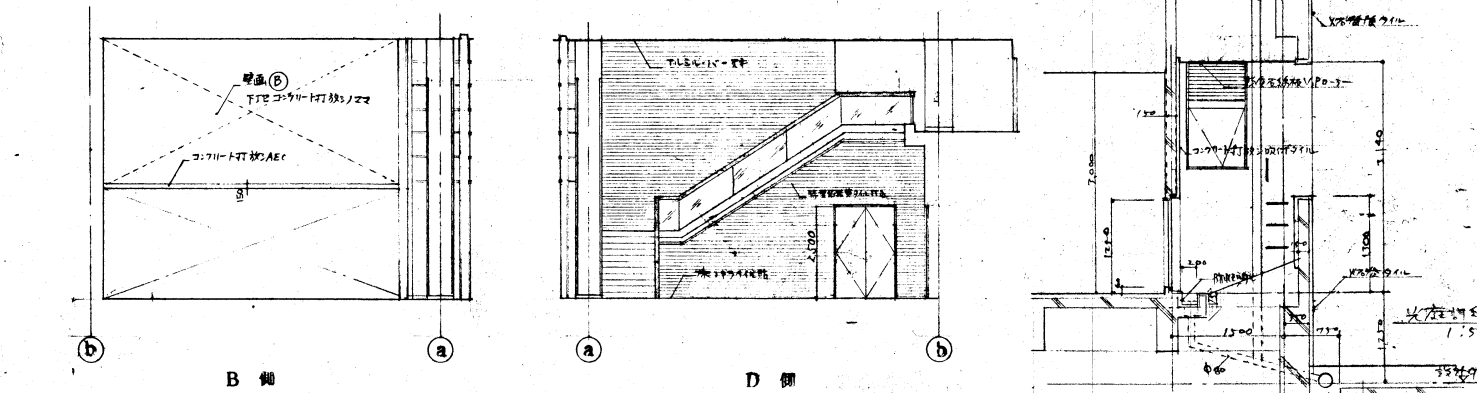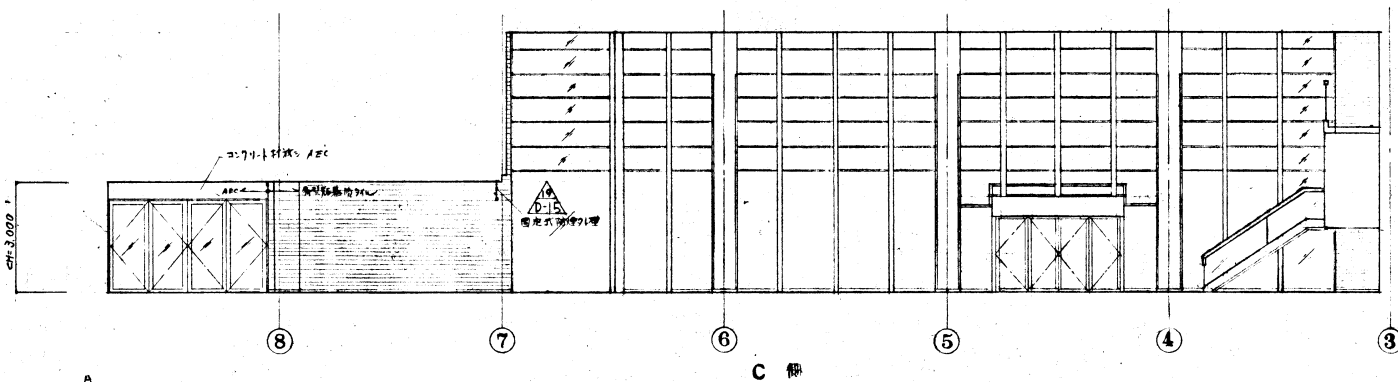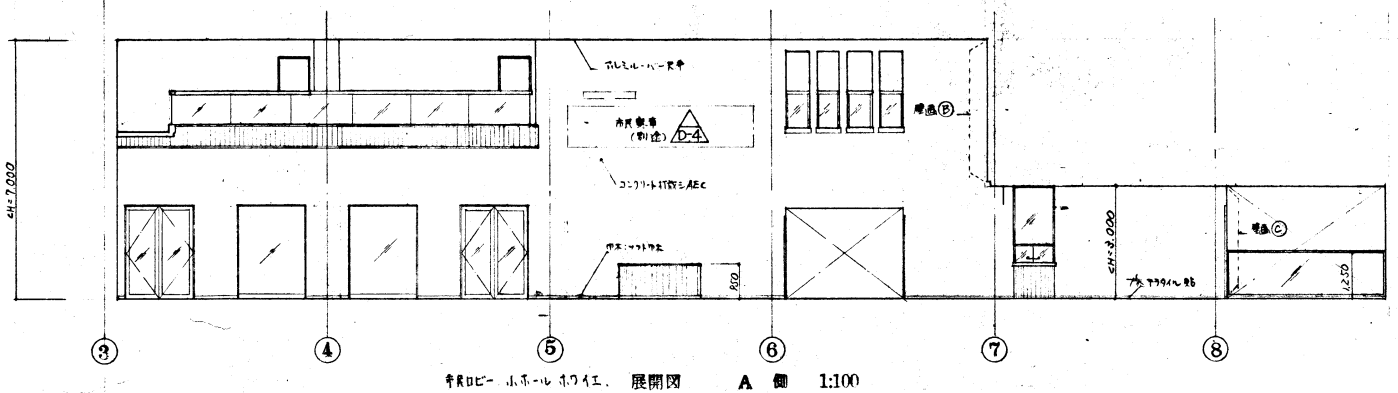


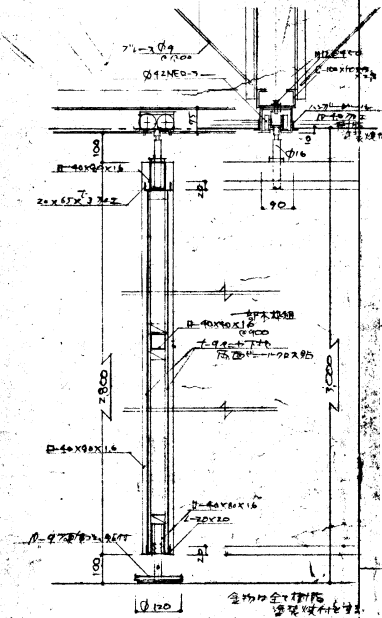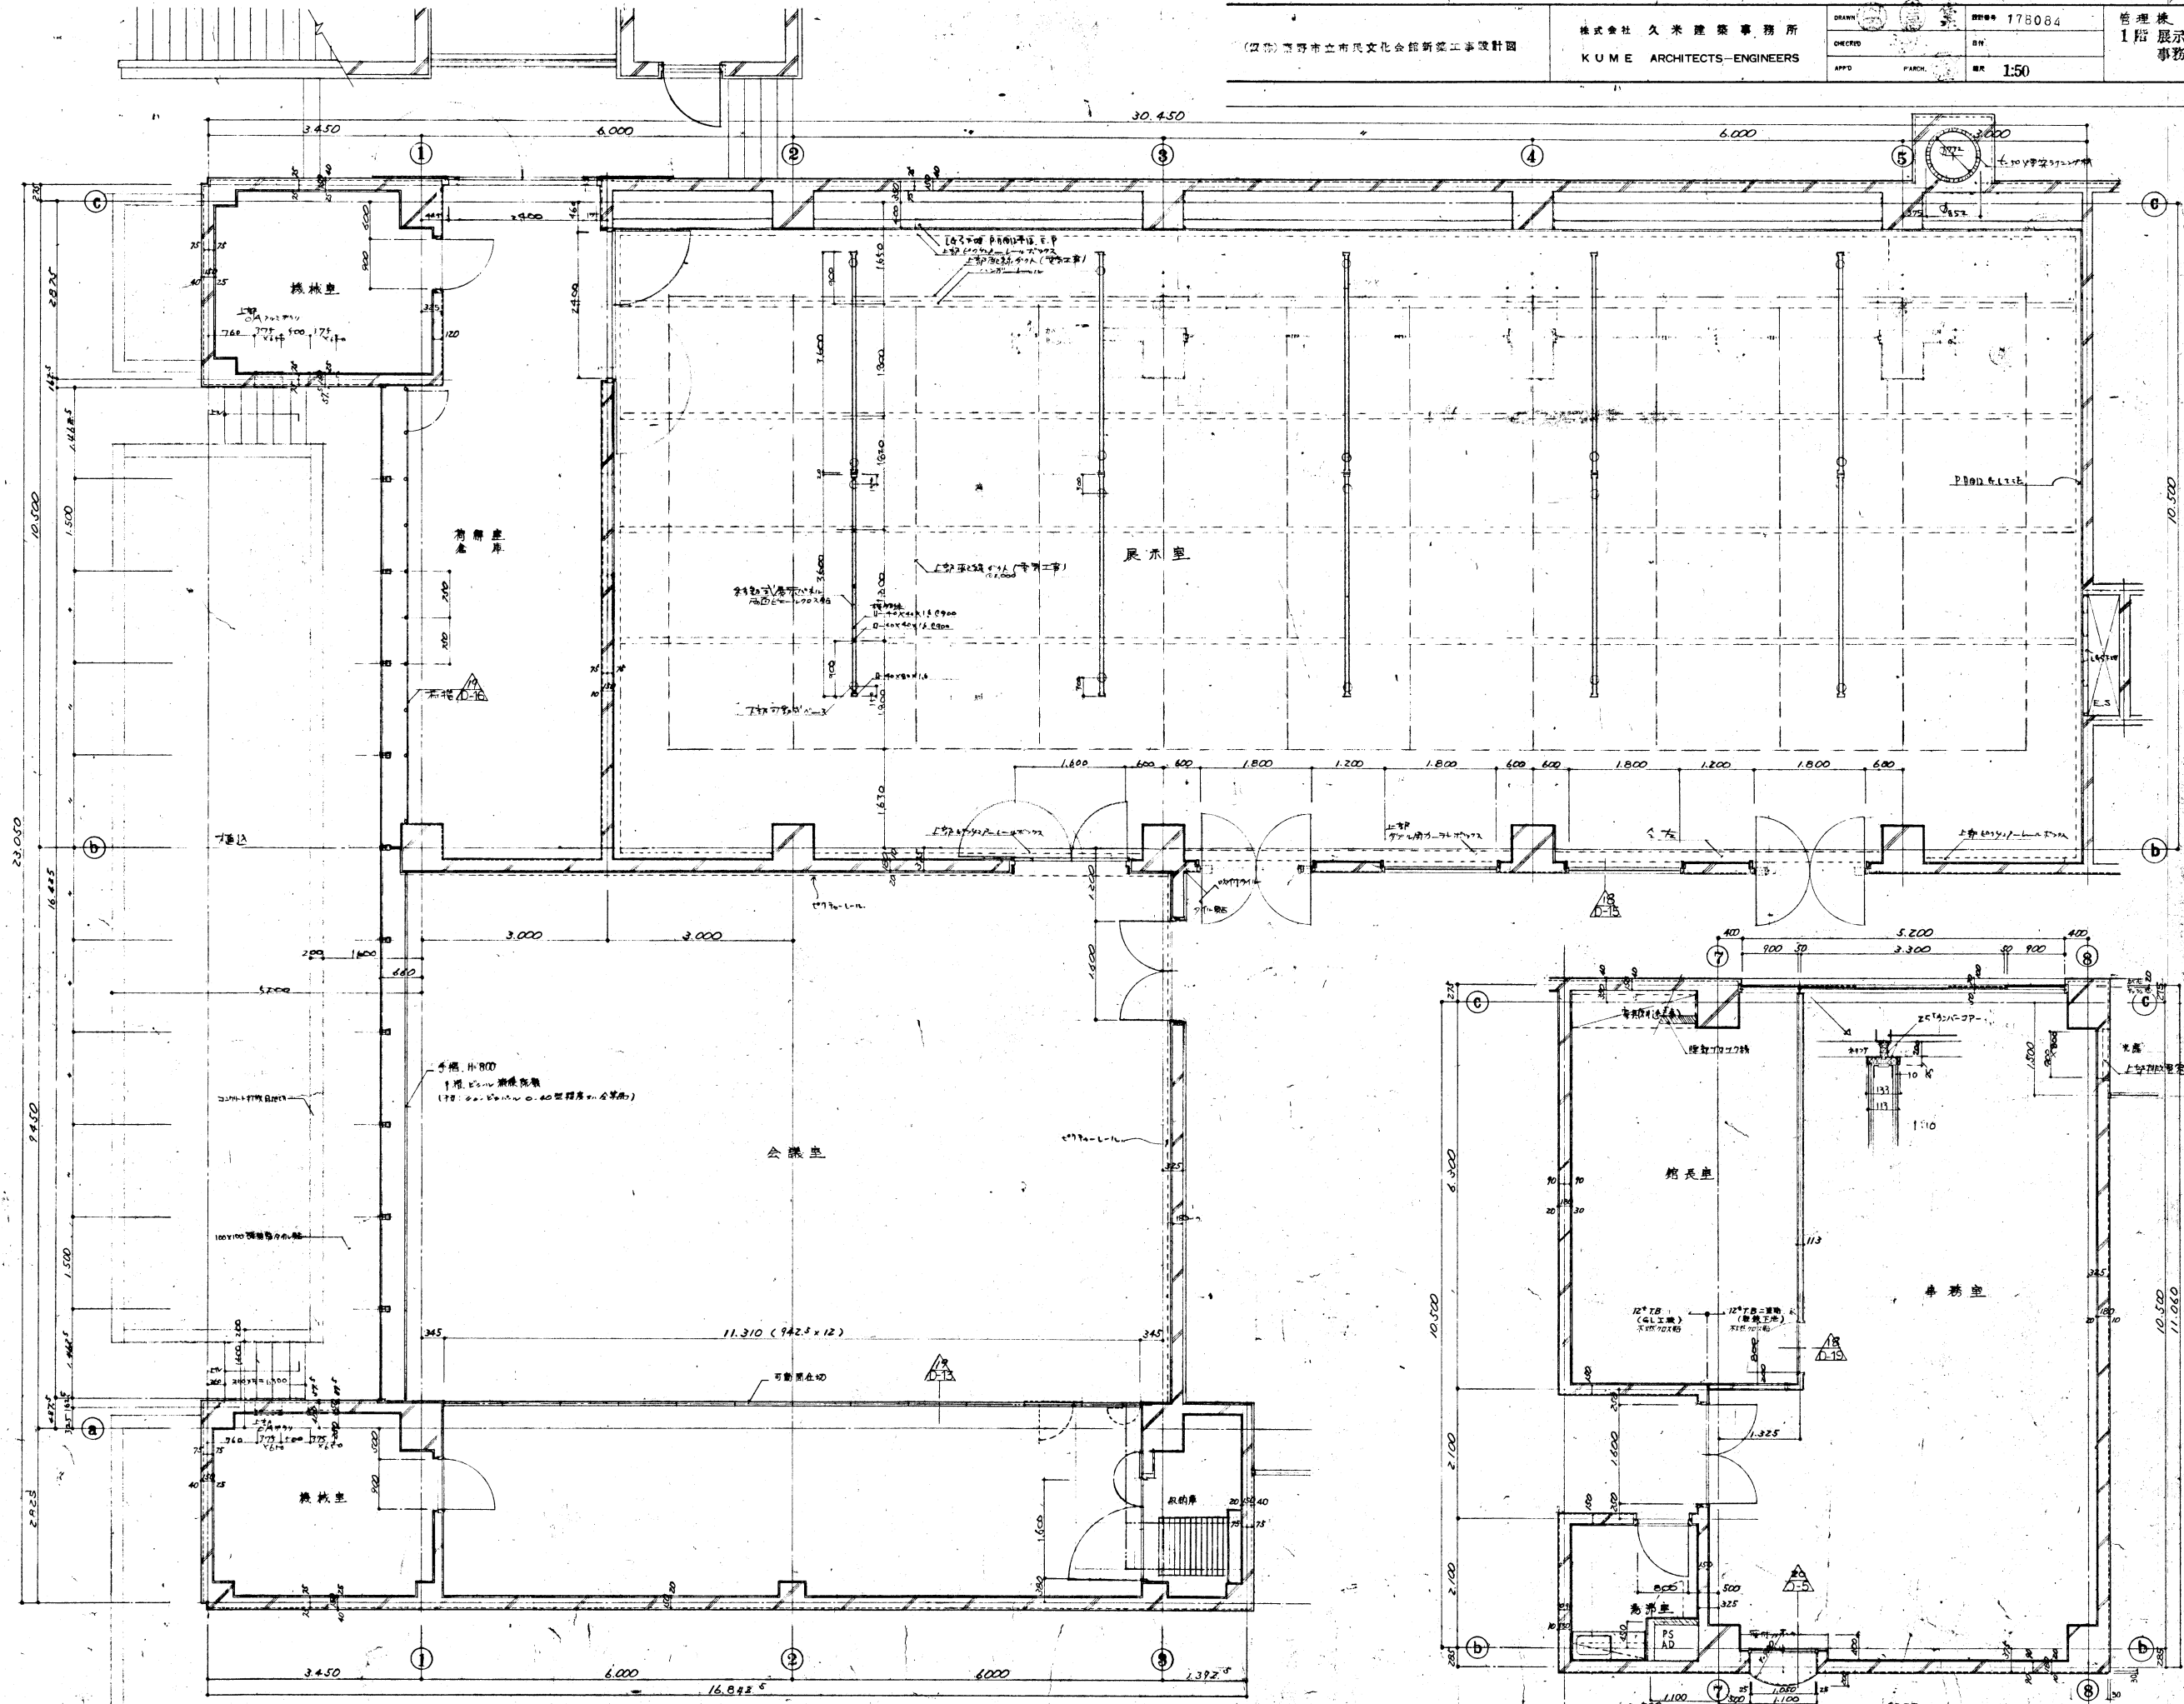


1階 展示室・会議室廻り平面詳細図 1:50



1階 事務室廻り平面詳細図 1:50













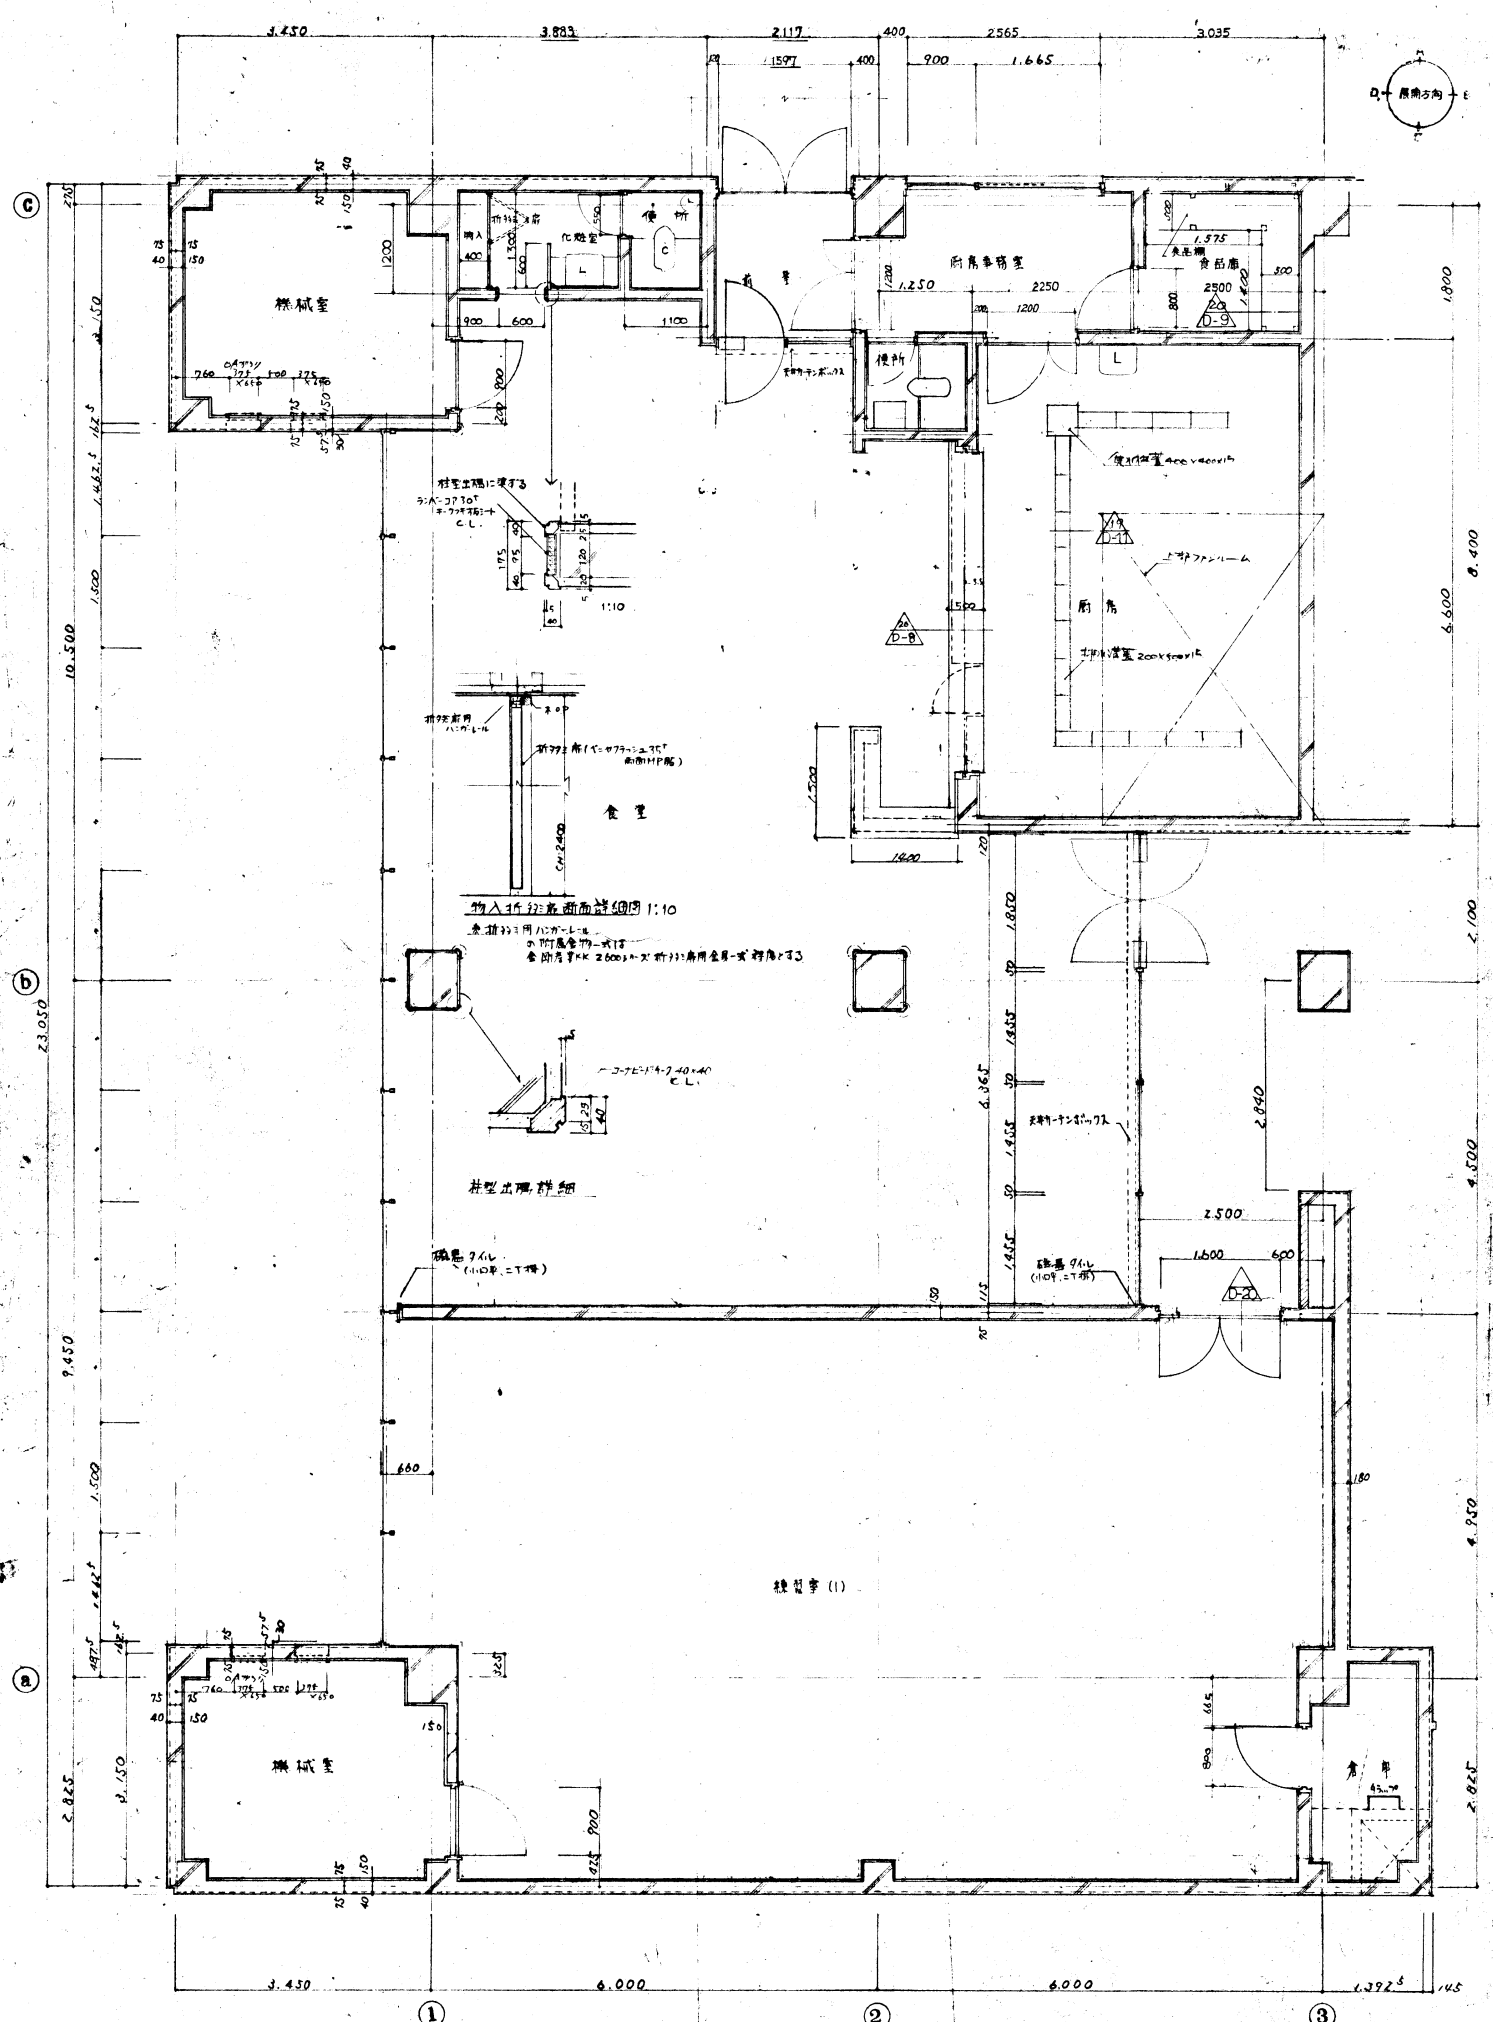


食堂 練成室 (1) 2階平面詳細図 1:50

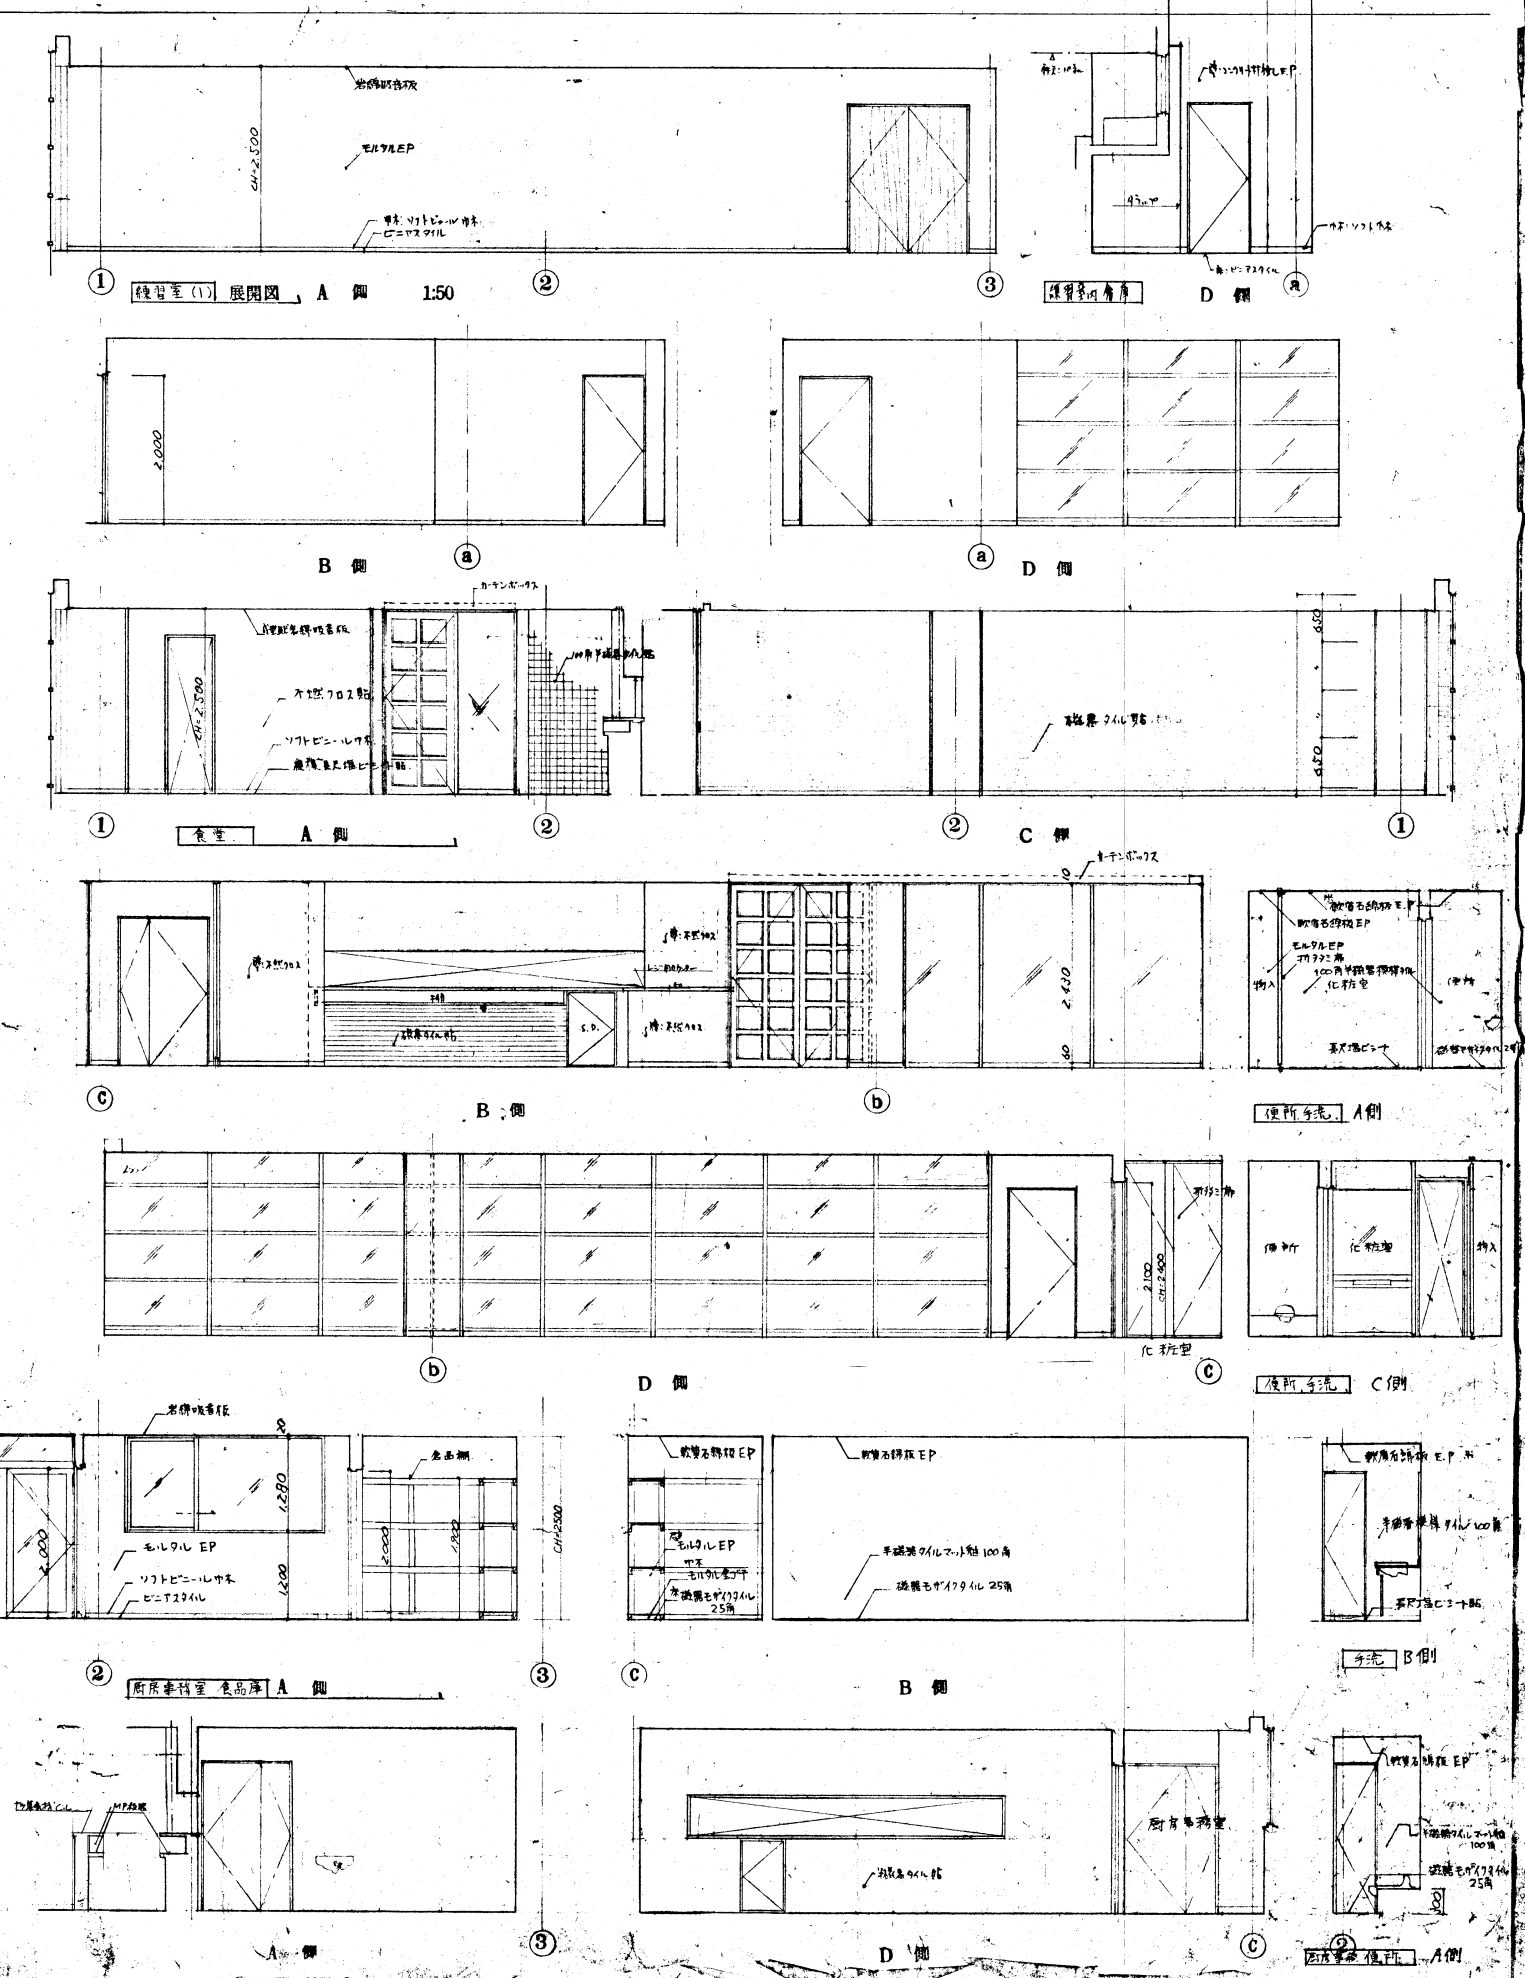

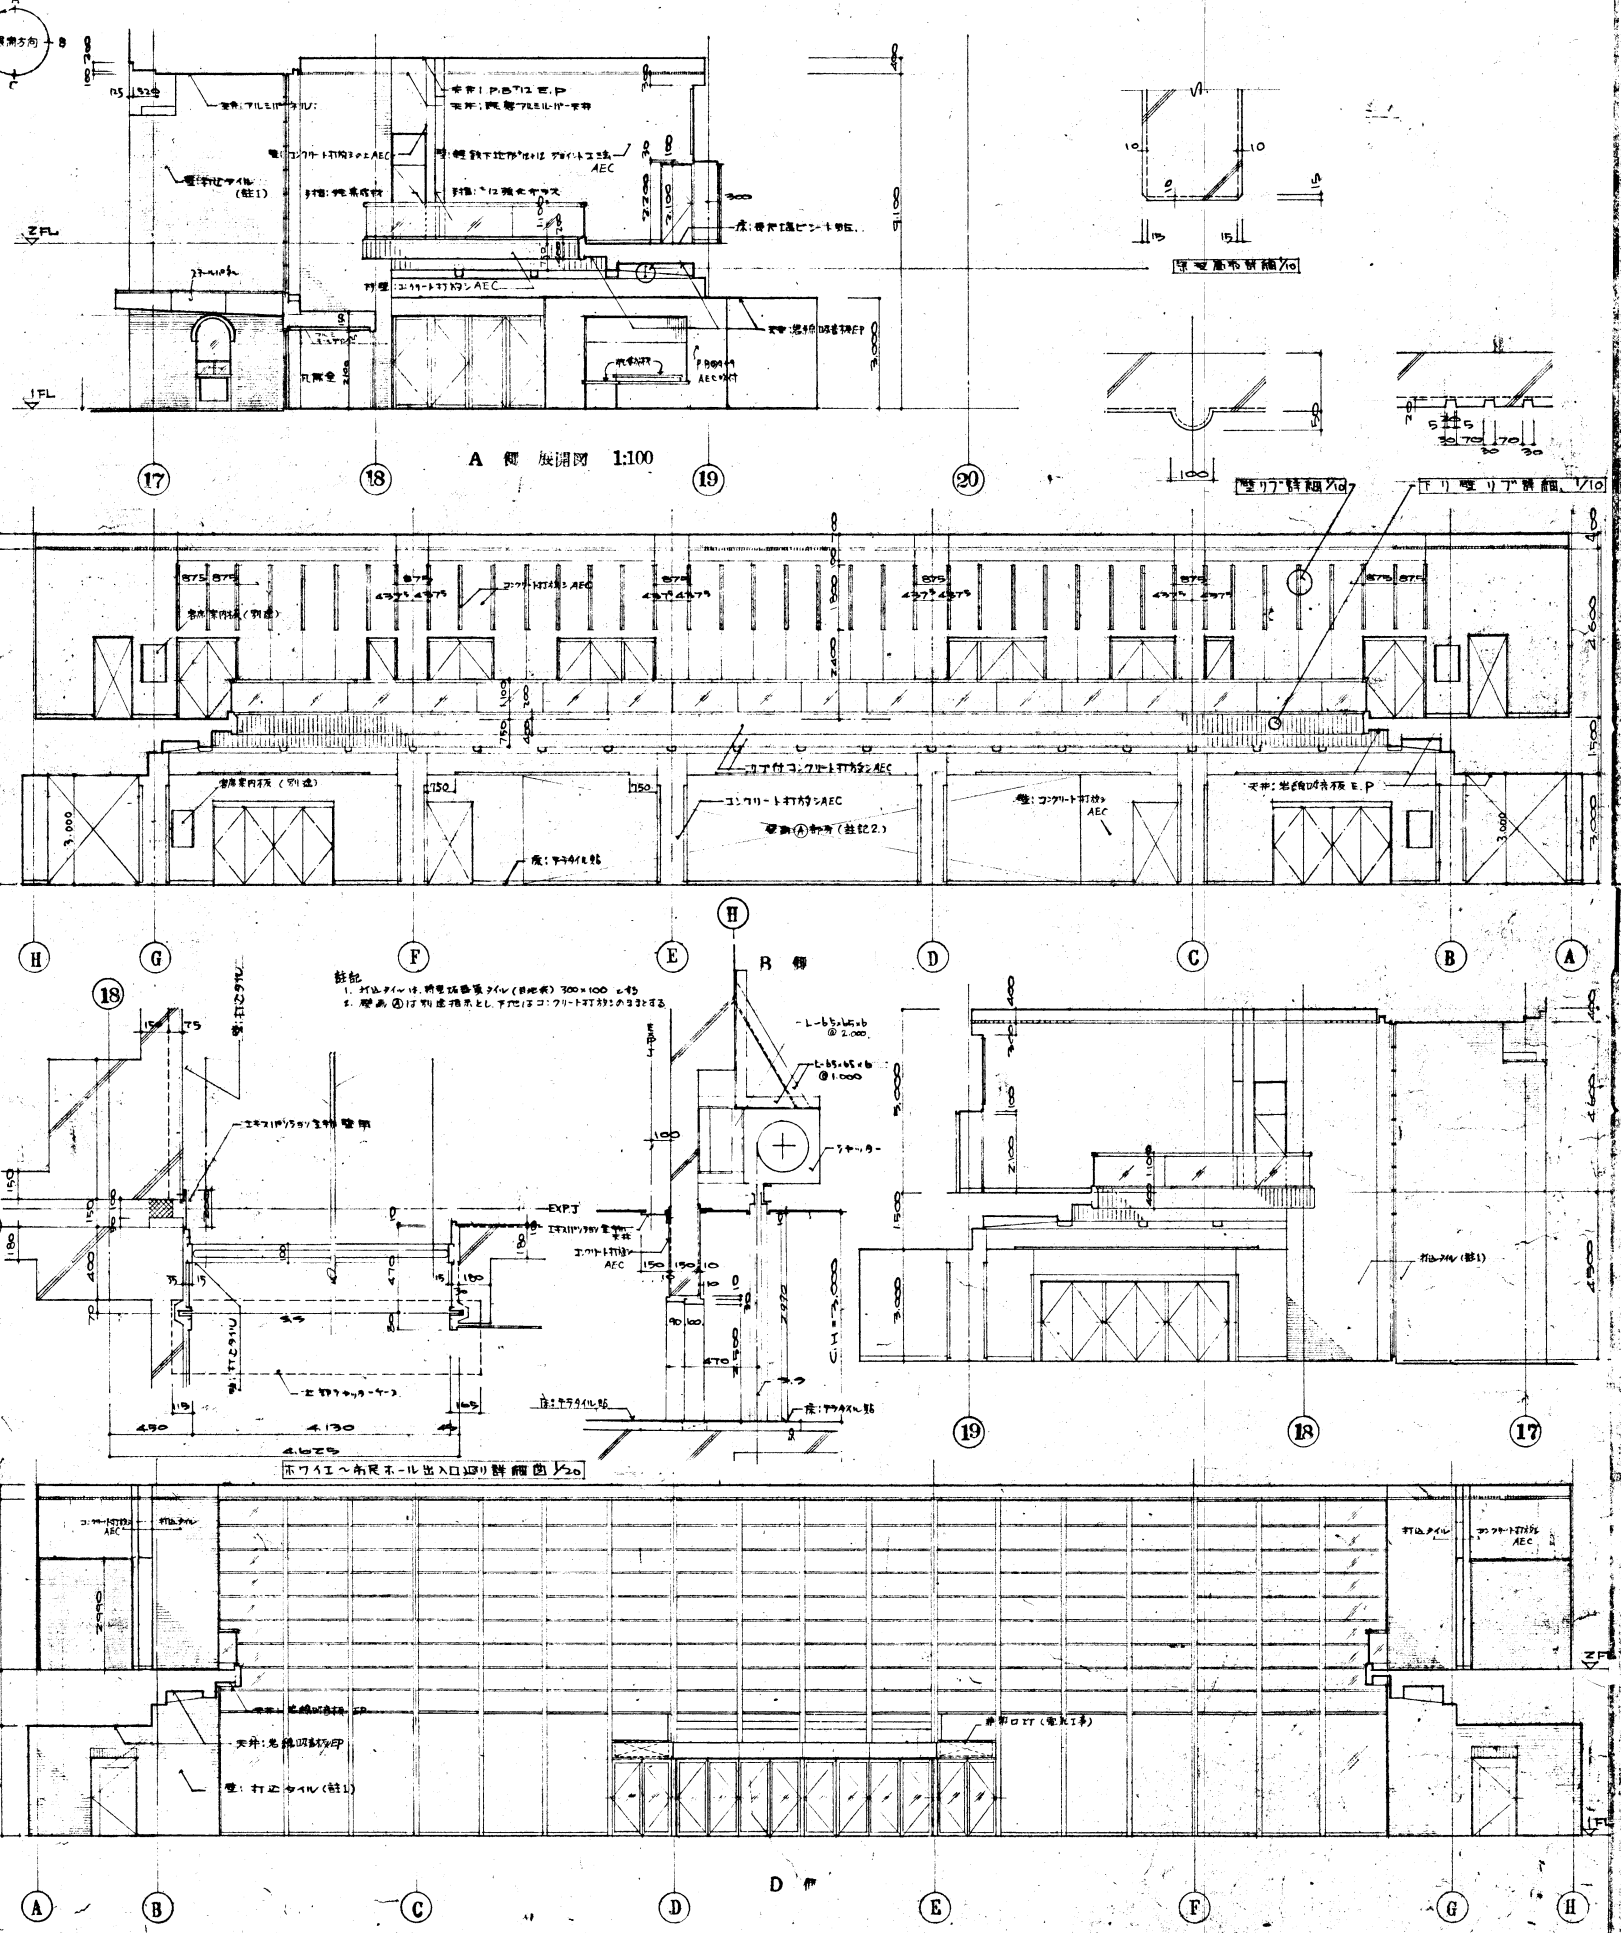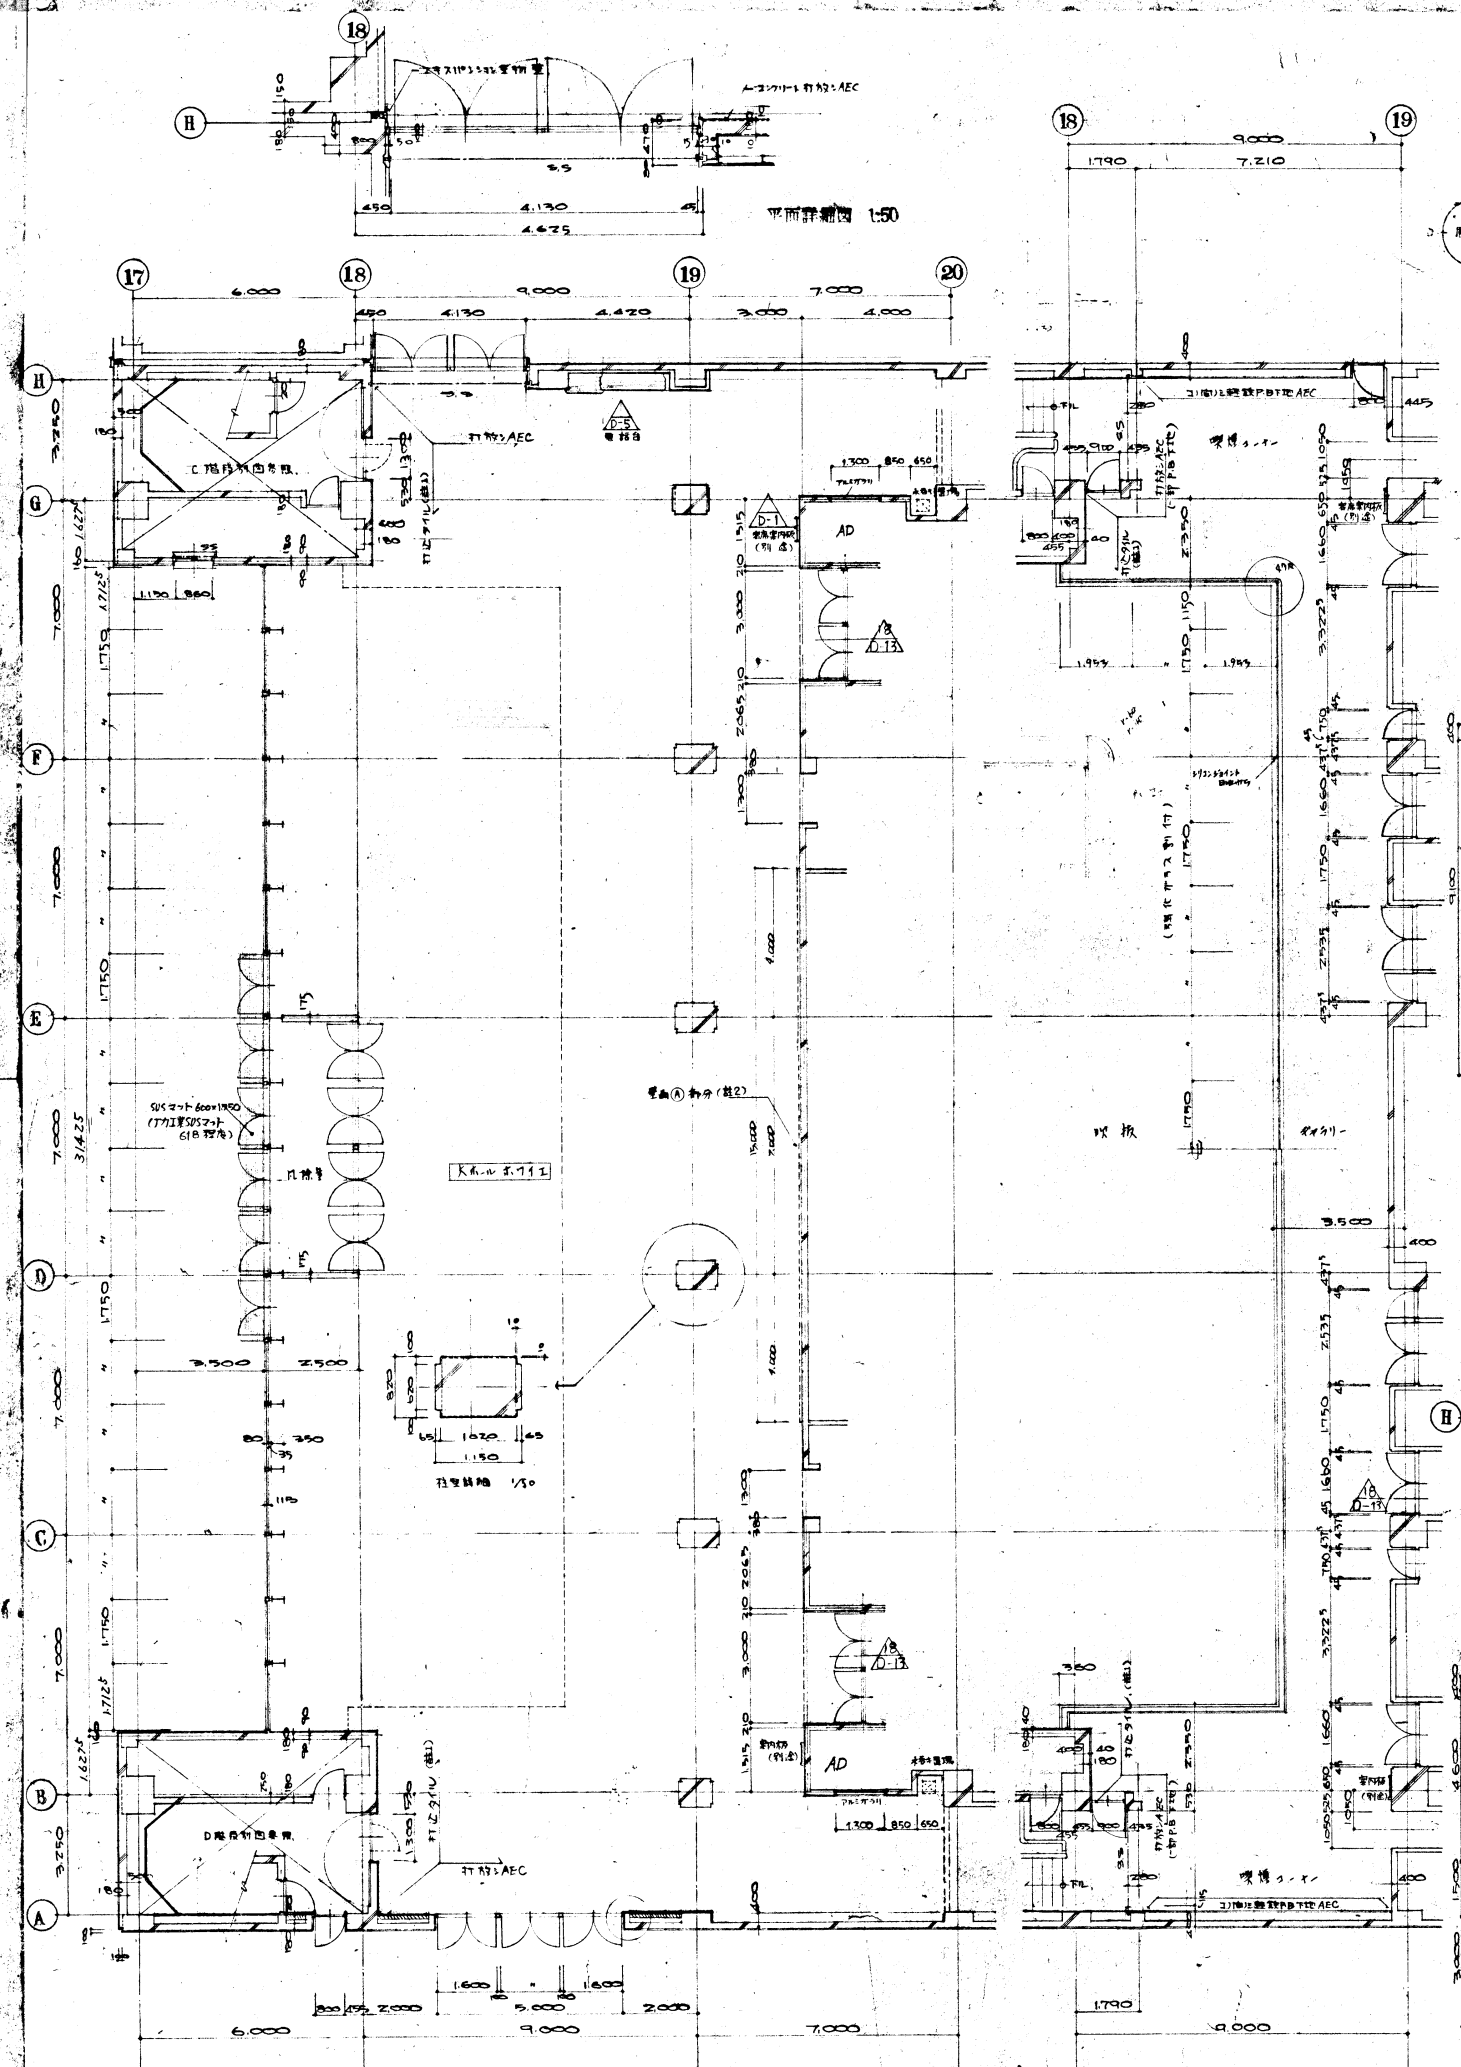


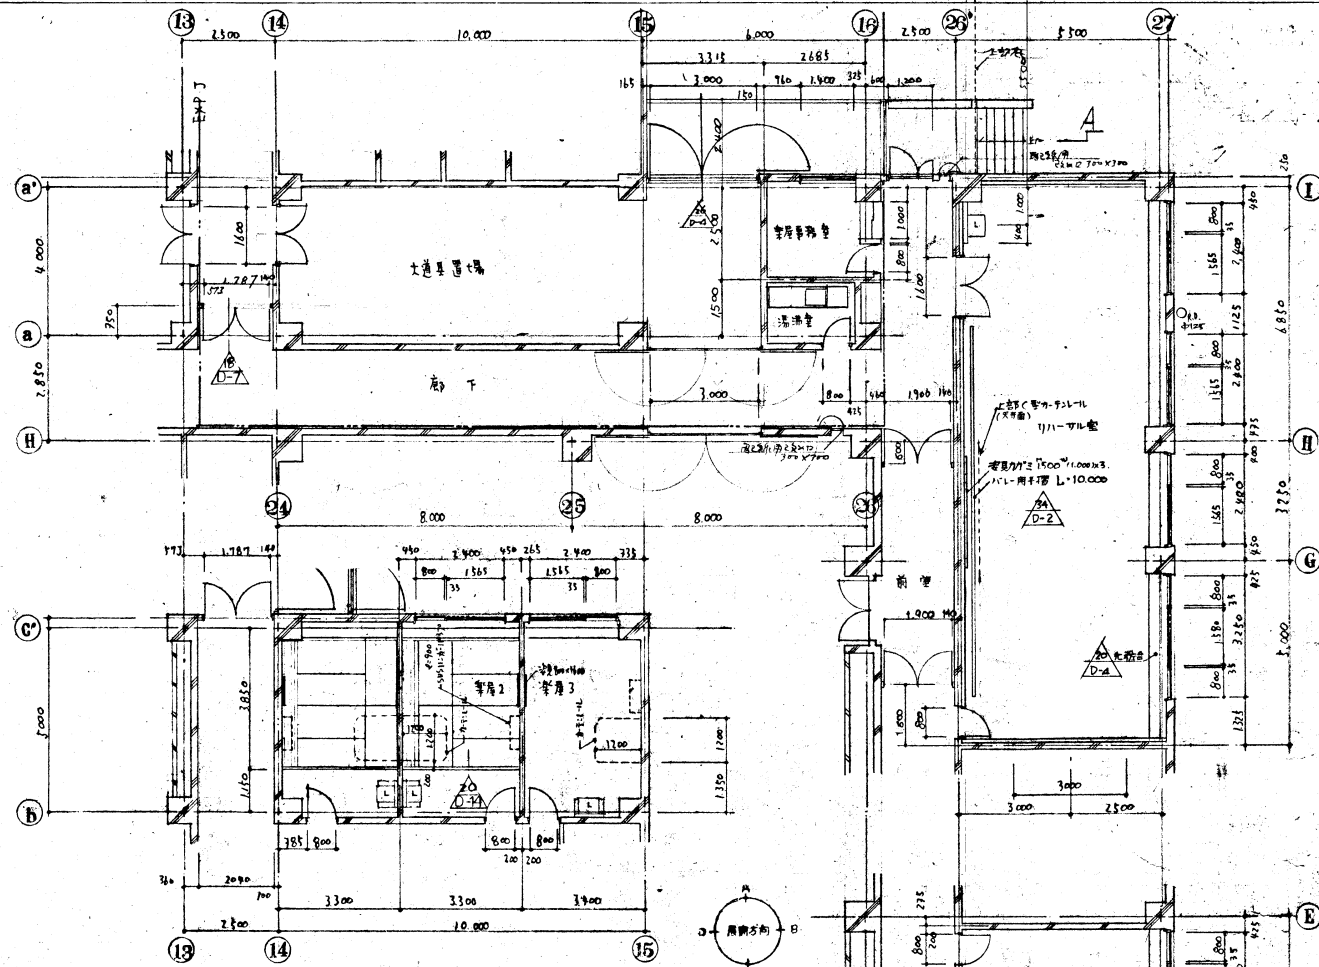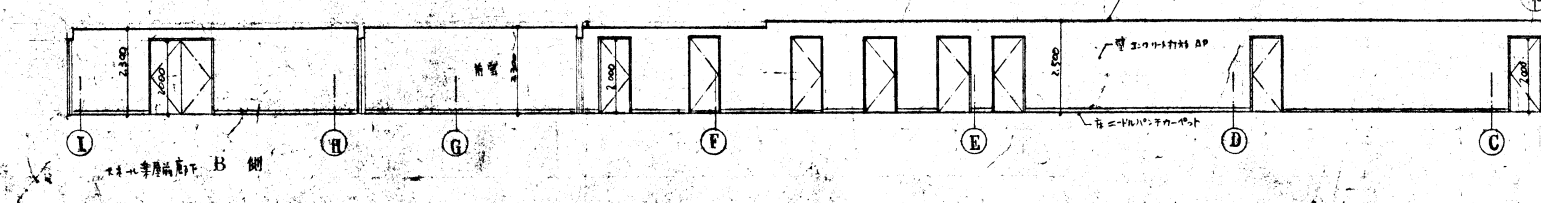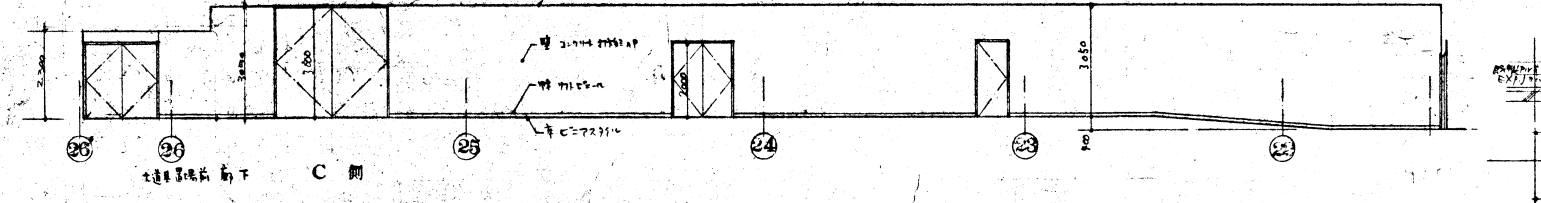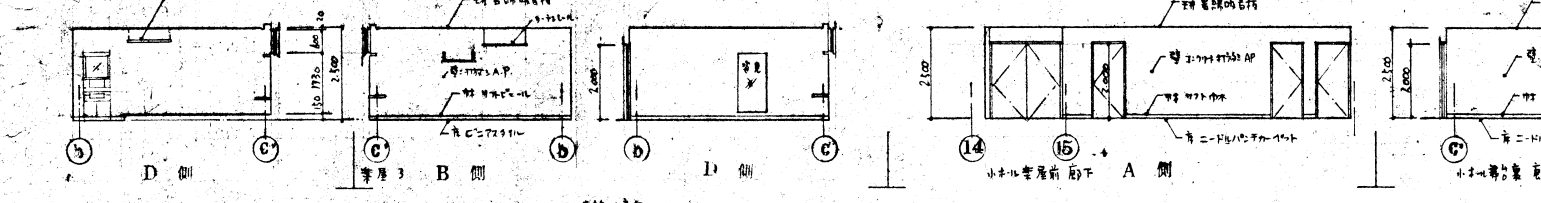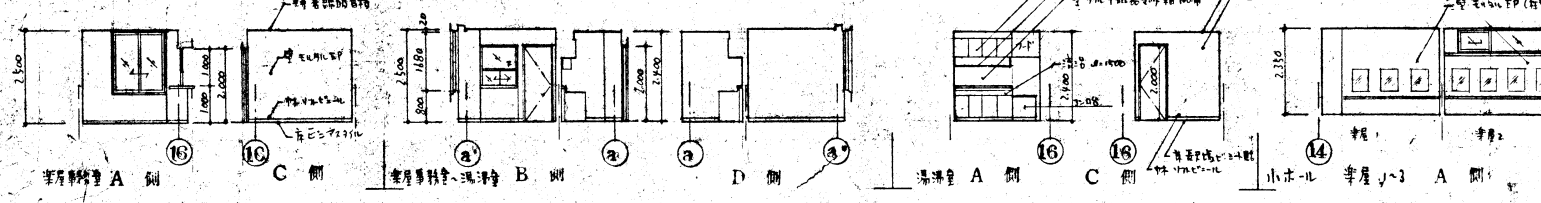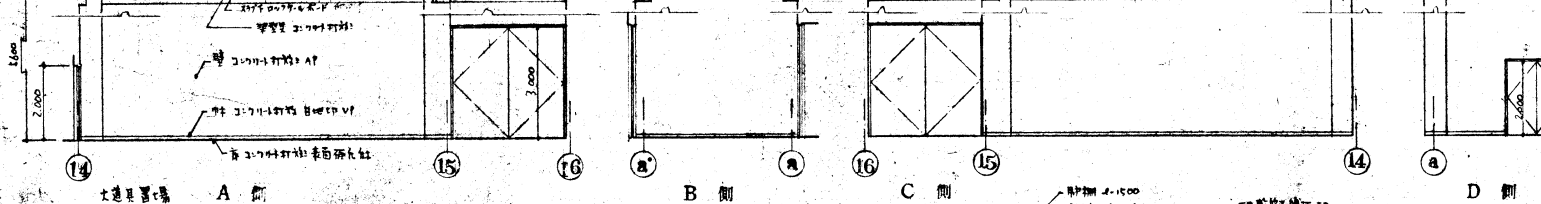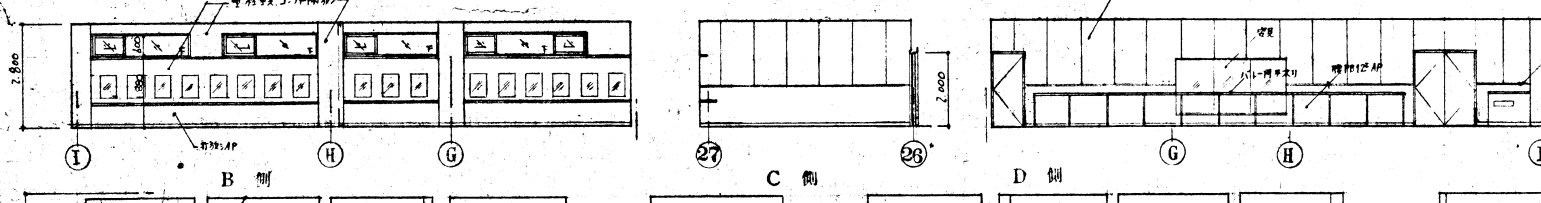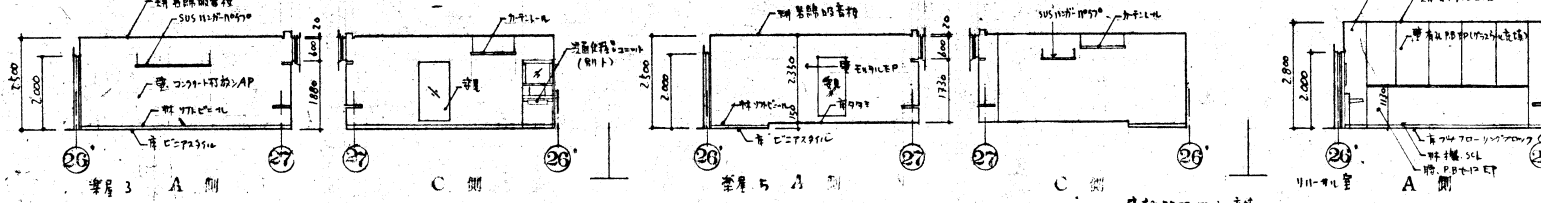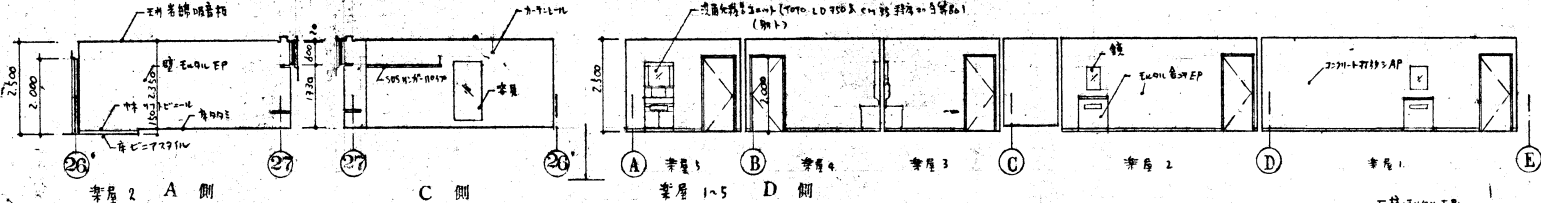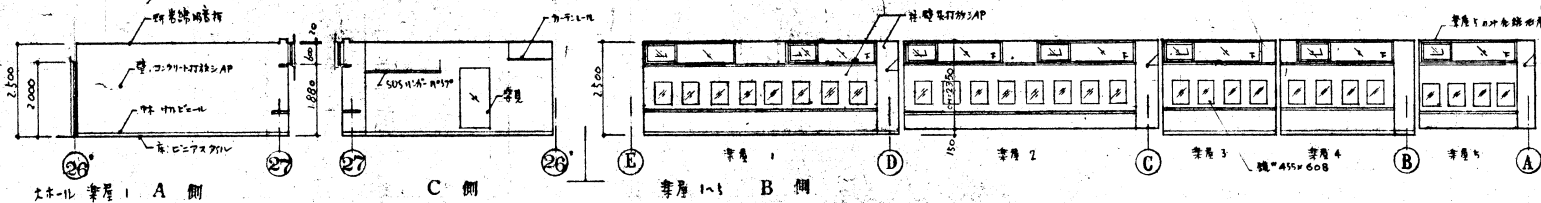


























大ホール 平面詳細図 1:100

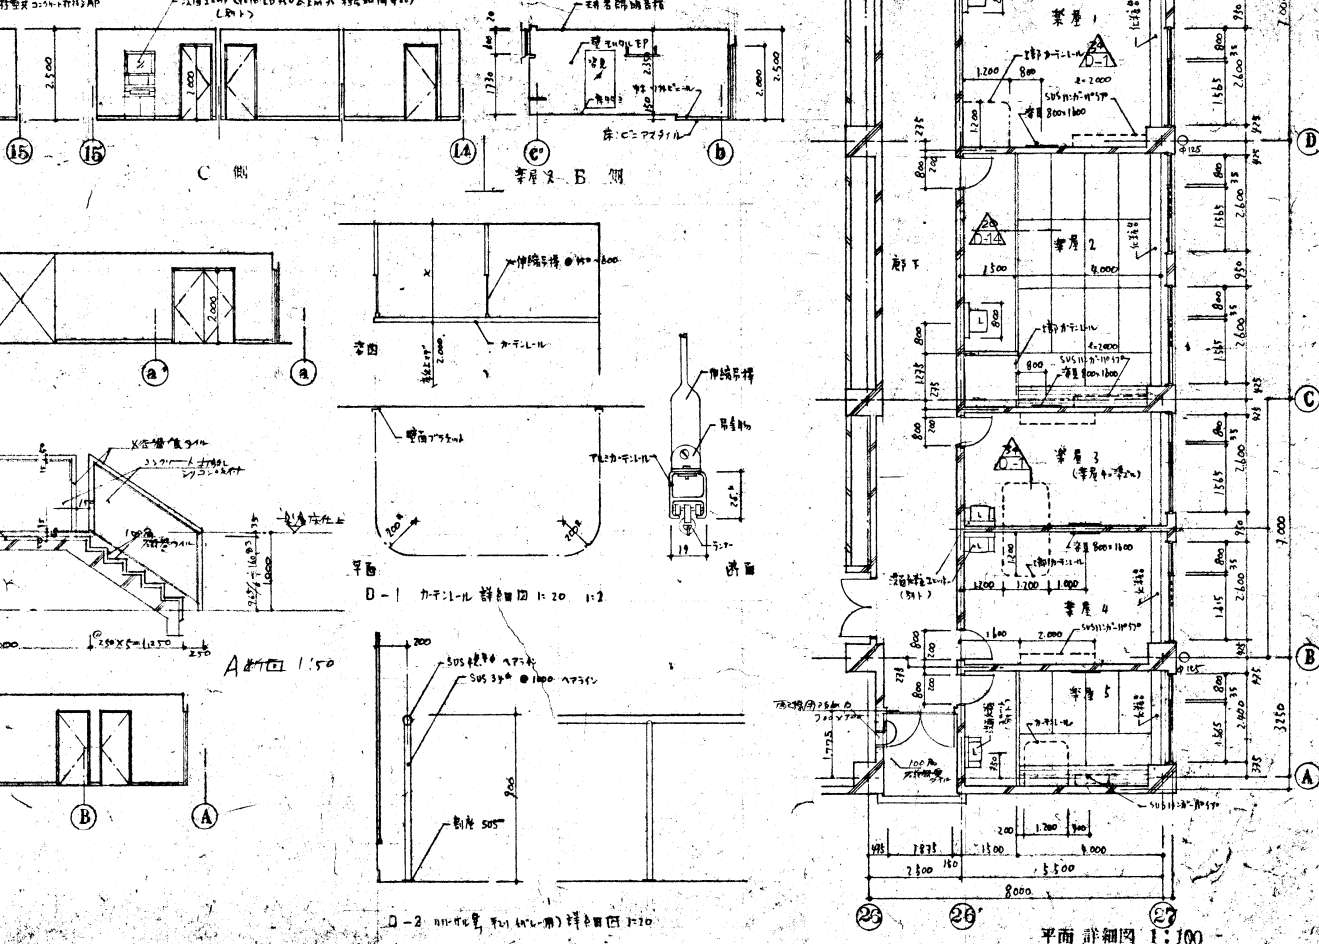


平面詳細図 1:100

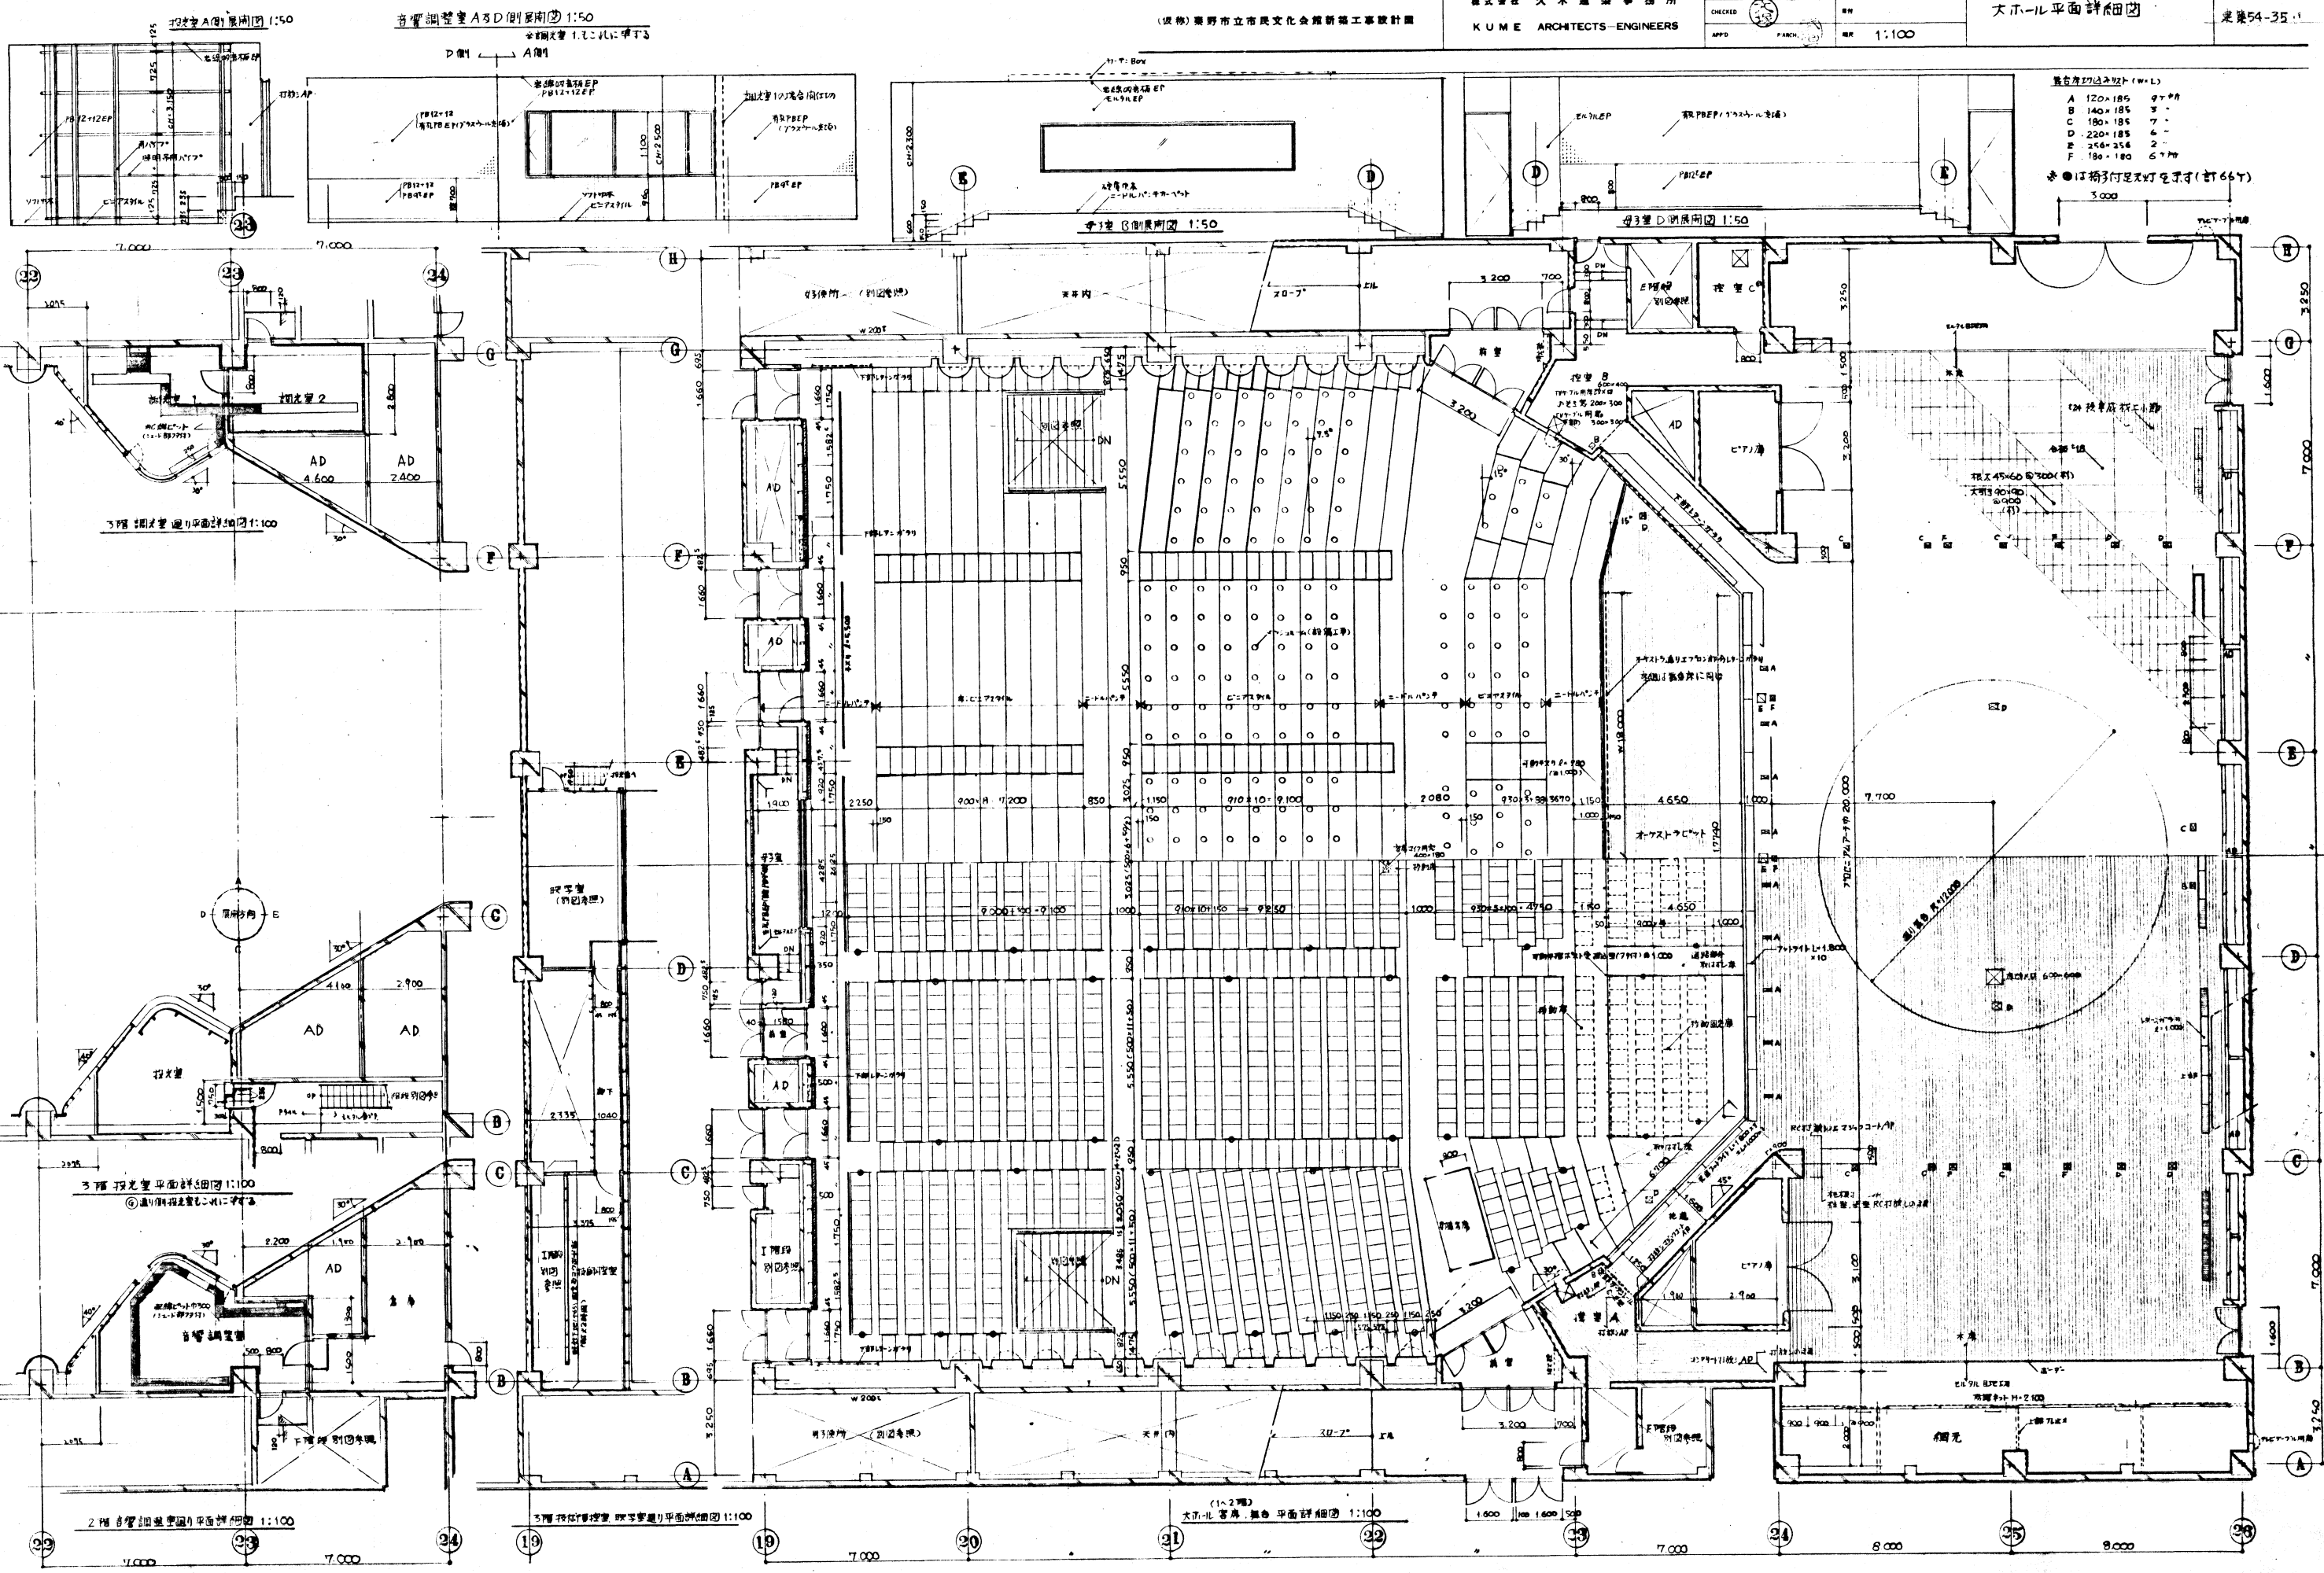


- 観客席寸法22x22 (W×L)
- A 120×185 9ヶ所
  - B 140×185 7ヶ所
  - C 180×185 7ヶ所
  - D 220×185 6ヶ所
  - E 260×254 2ヶ所
  - F 180×180 5ヶ所
- ※ 1ヶ所付足天灯を予定 (計6ヶ所)

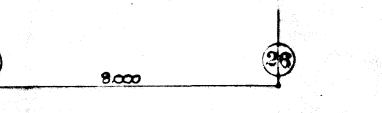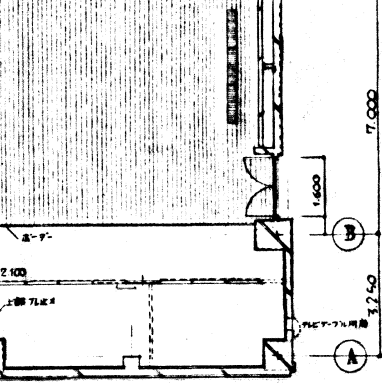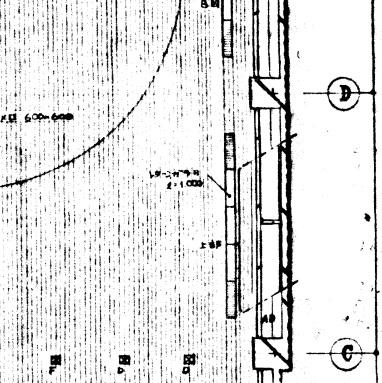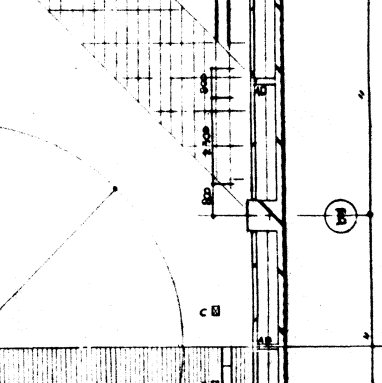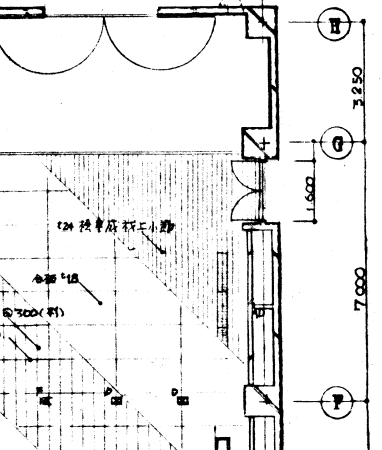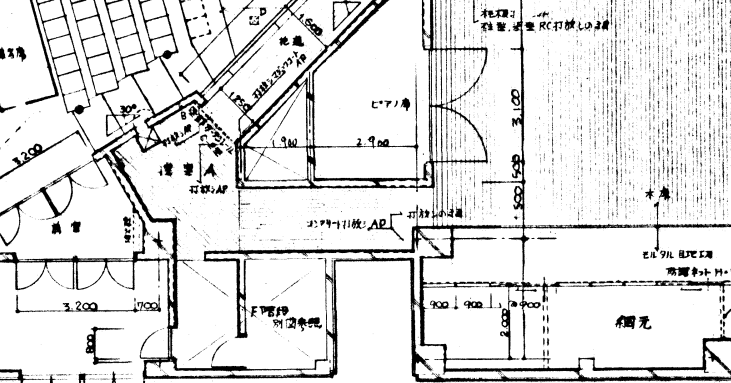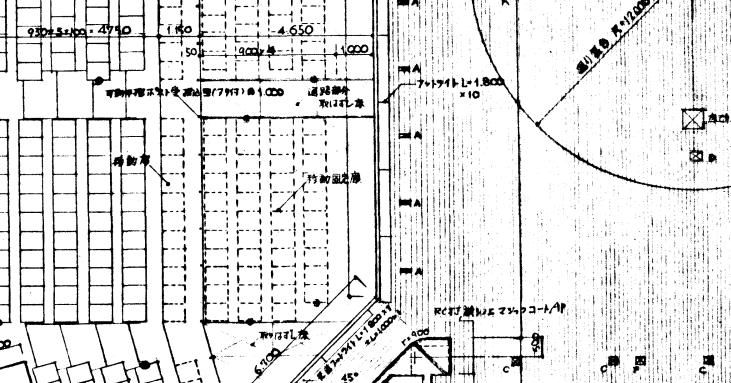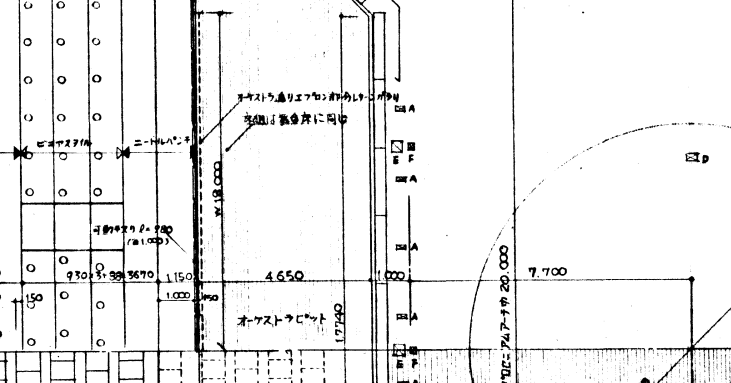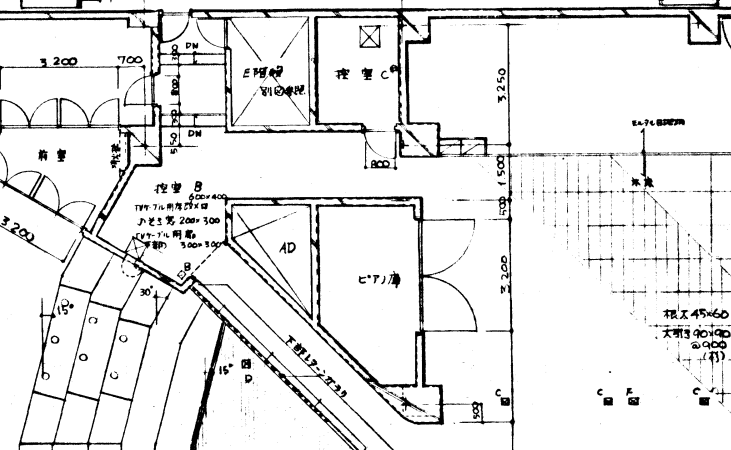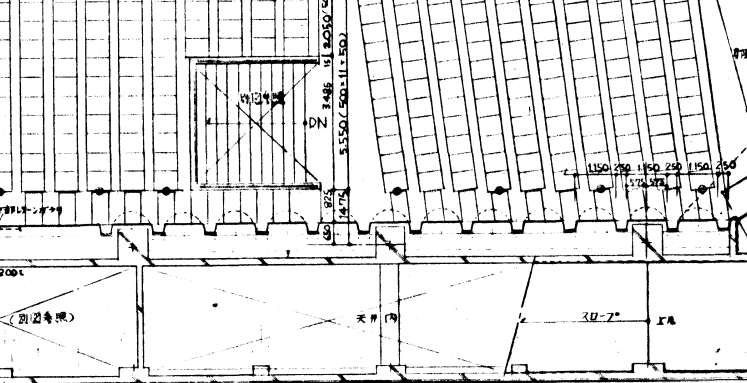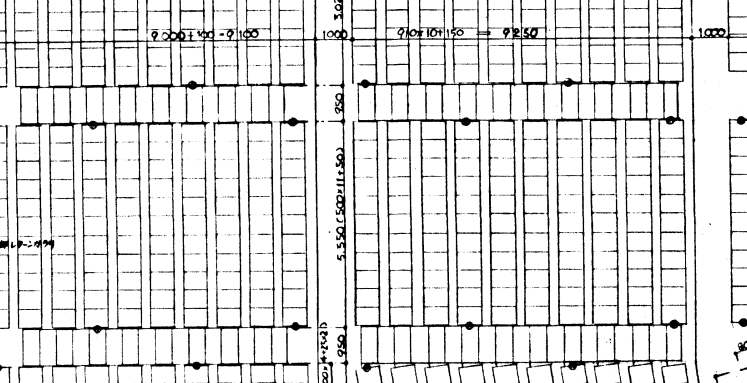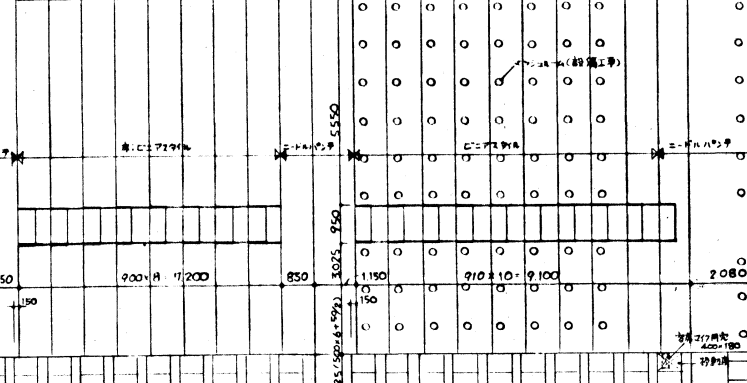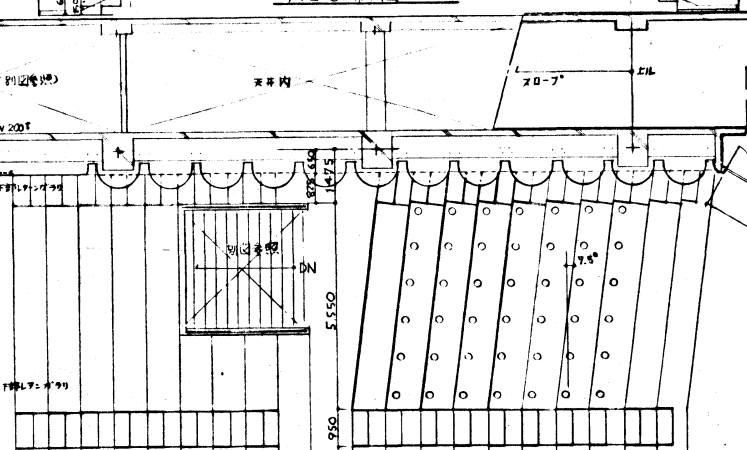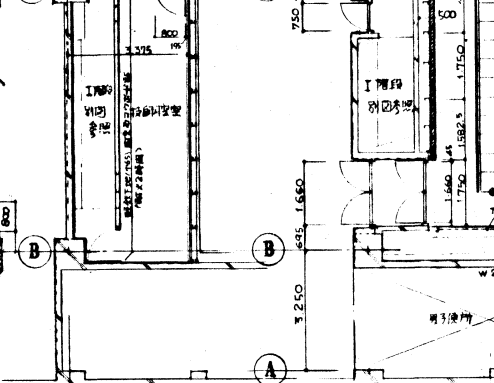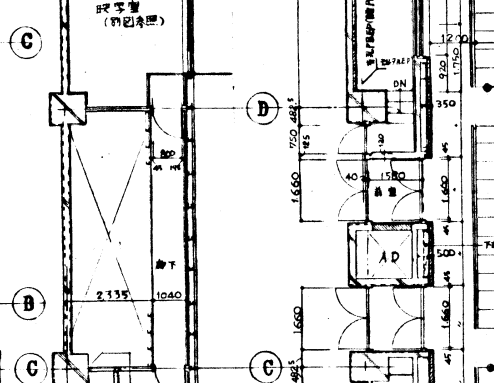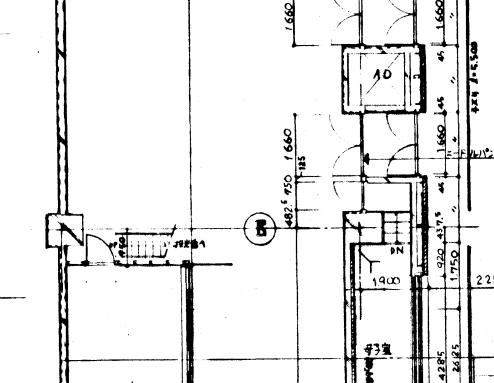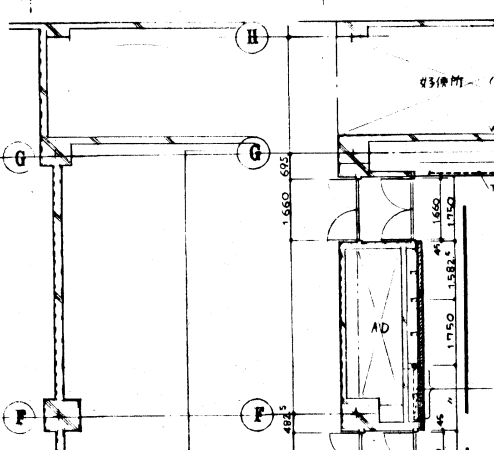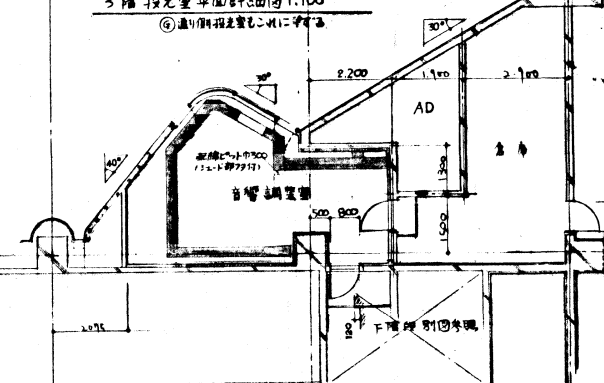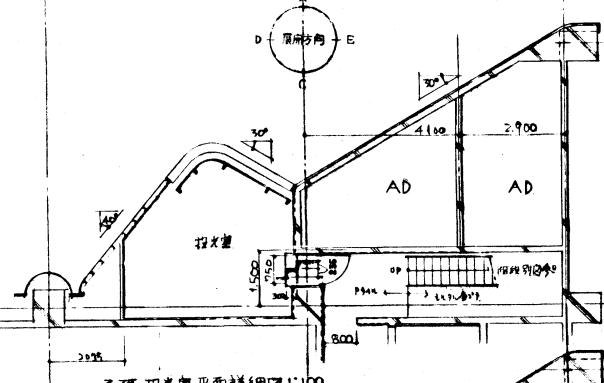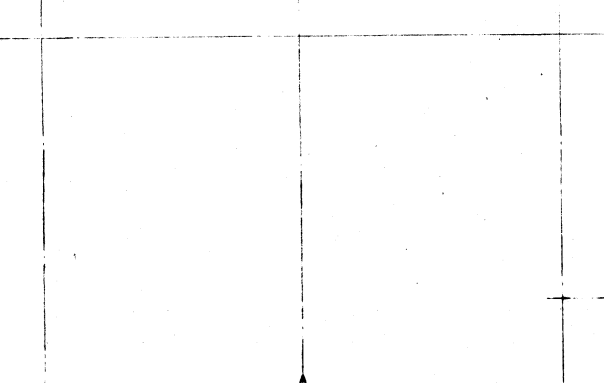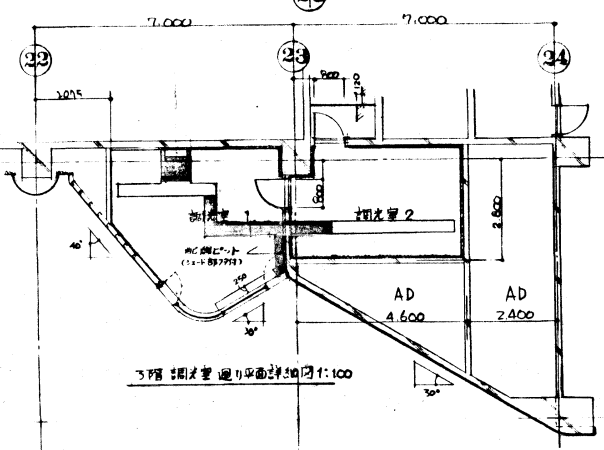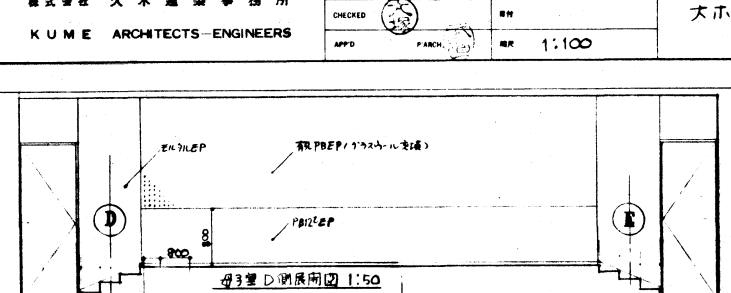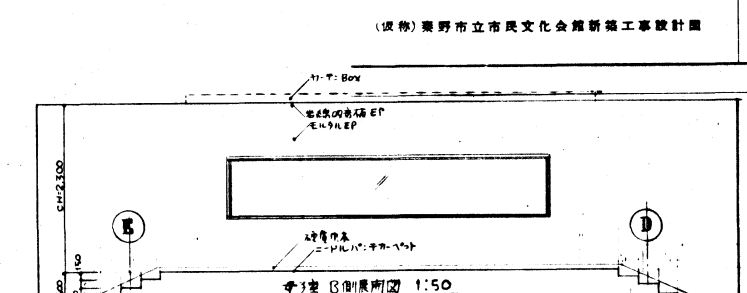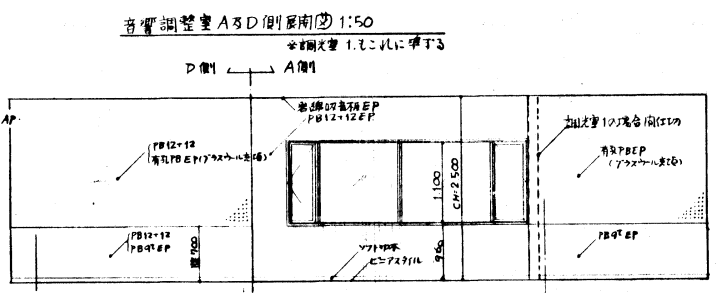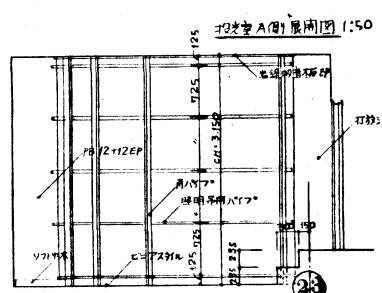


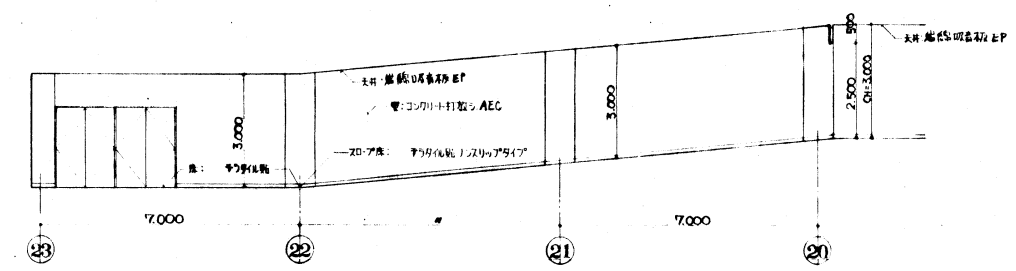


大ホール横断面展開図 1:100

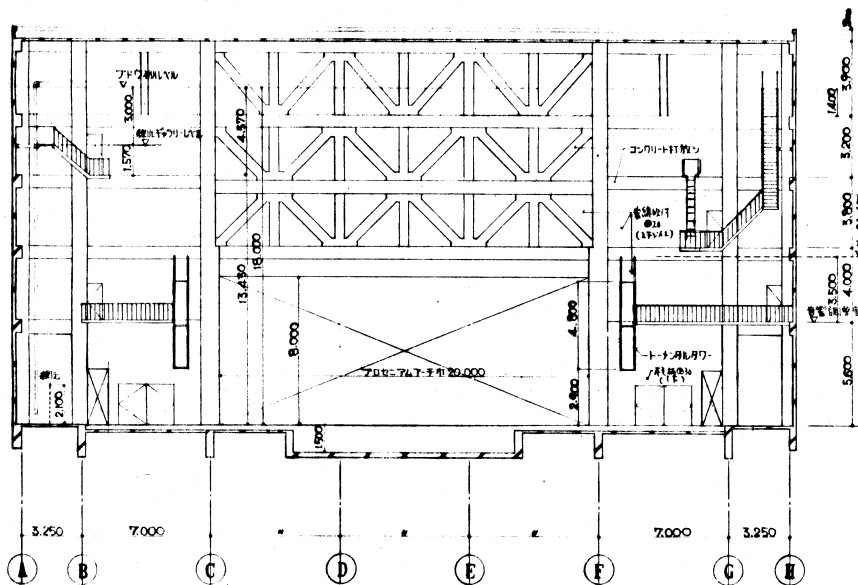


大ホール②4 通り軸組図 1:200

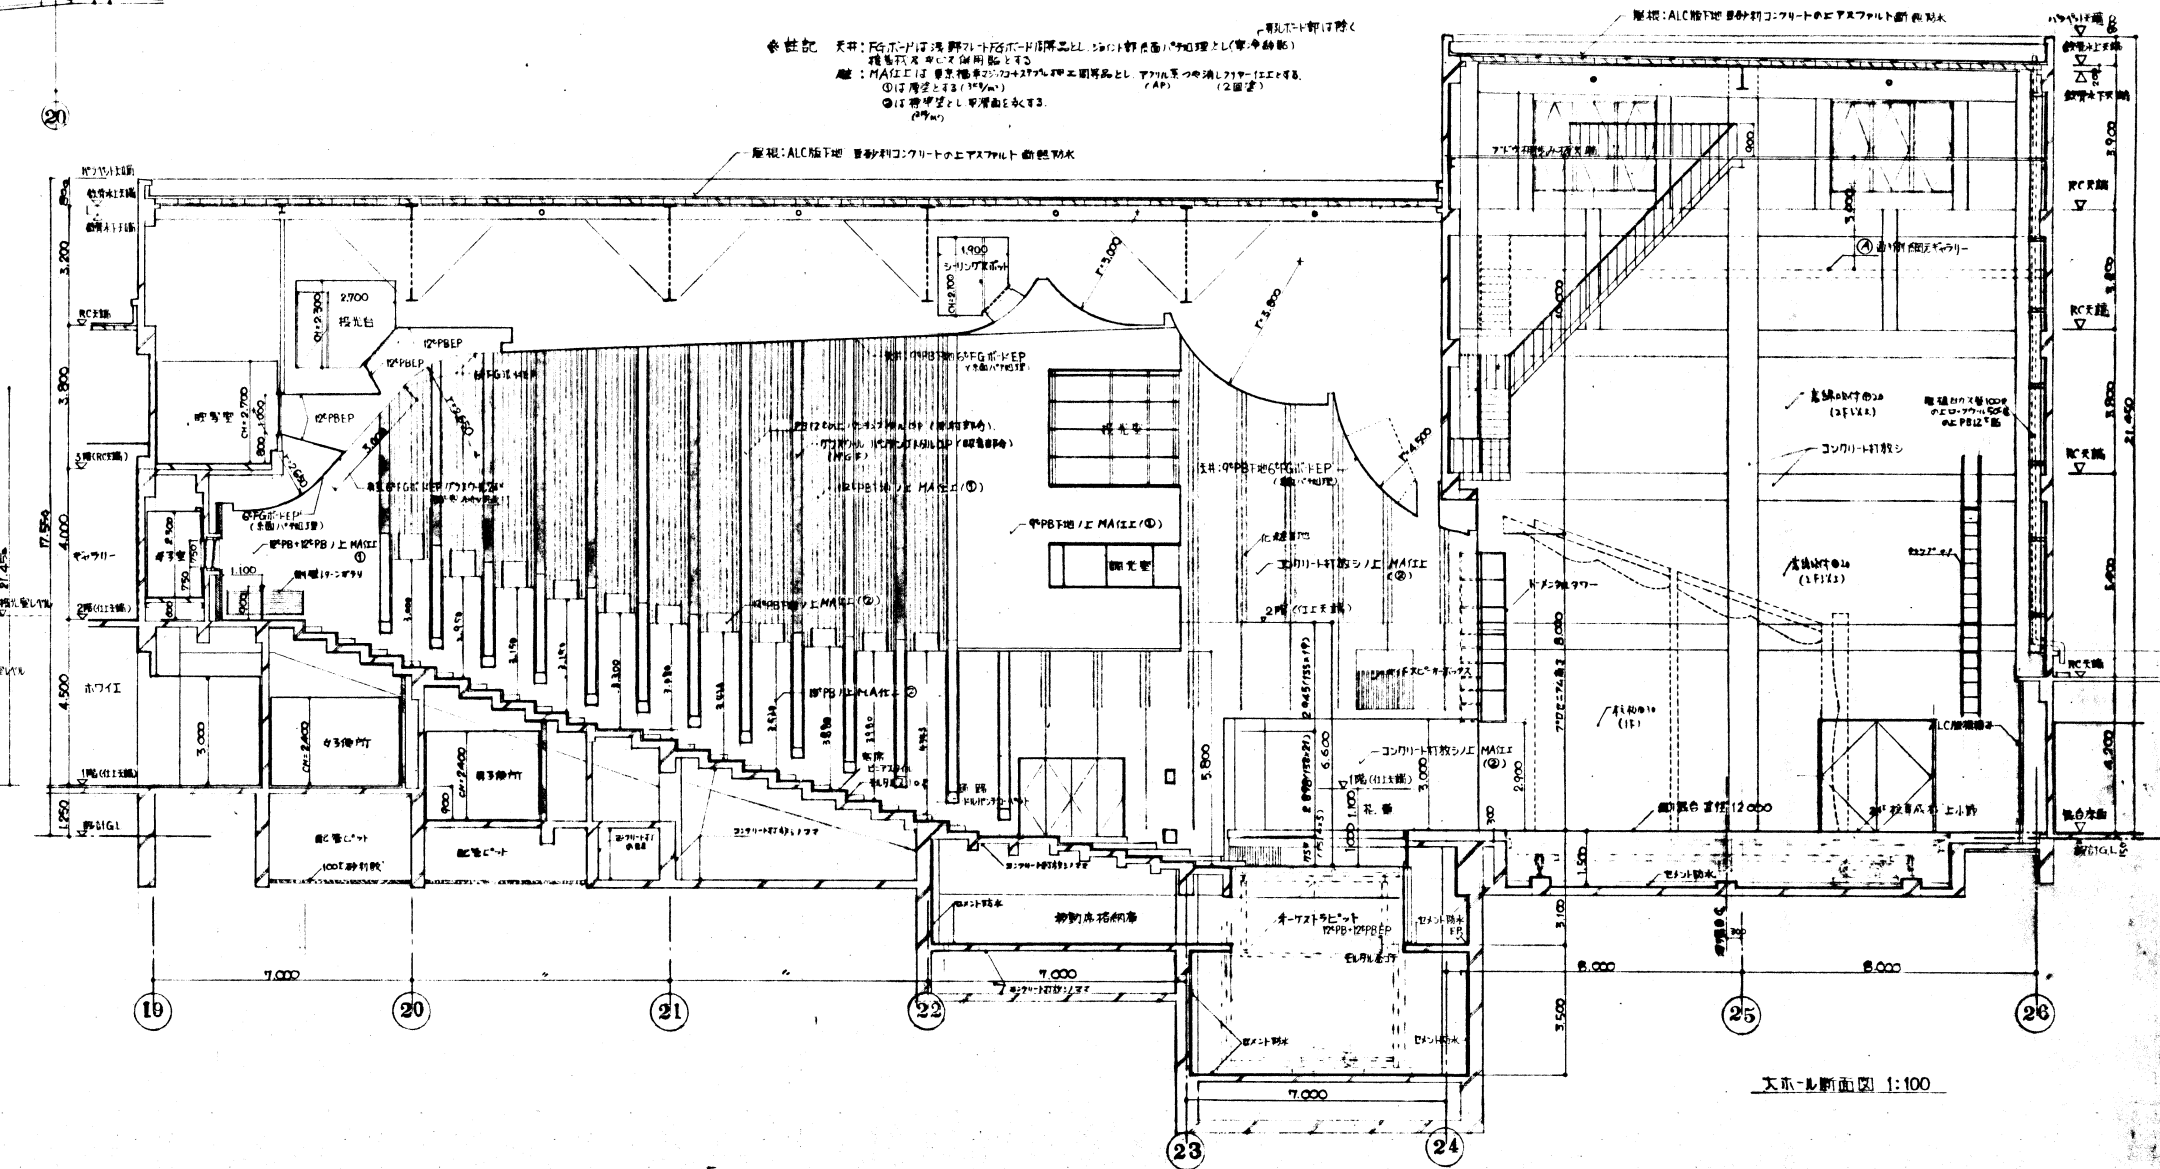


大ホール断面図 1:100

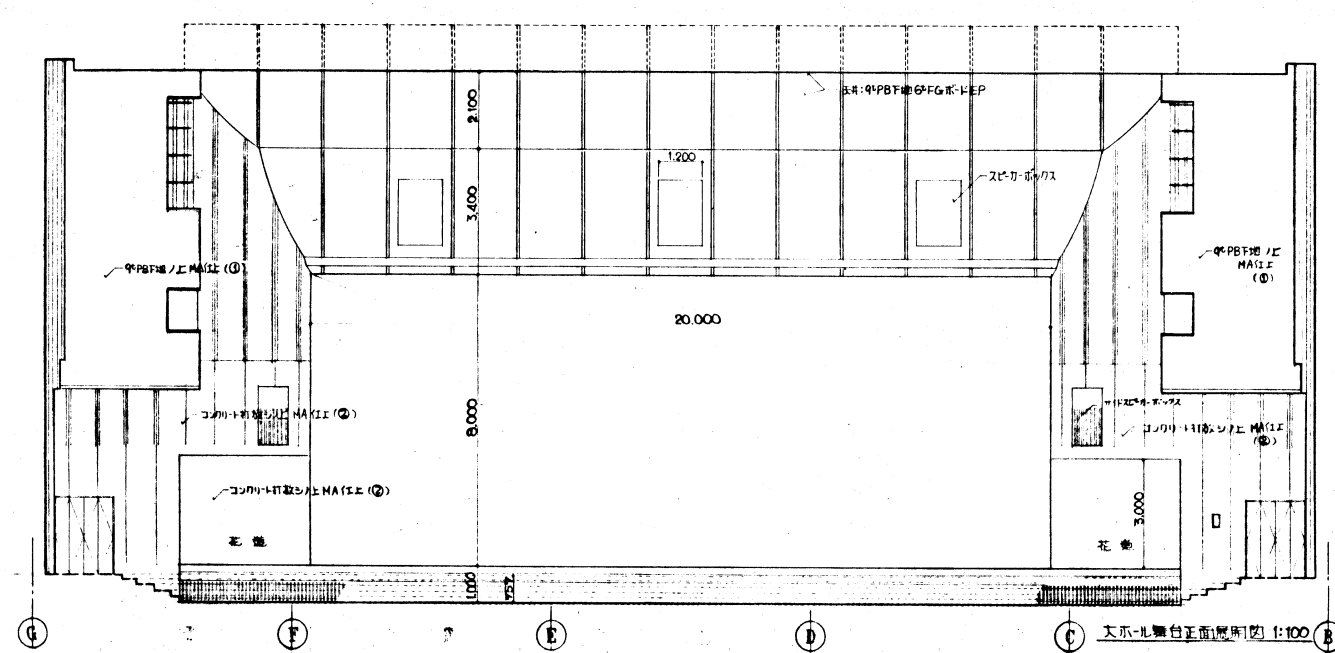


大ホール正面断面図 1:100

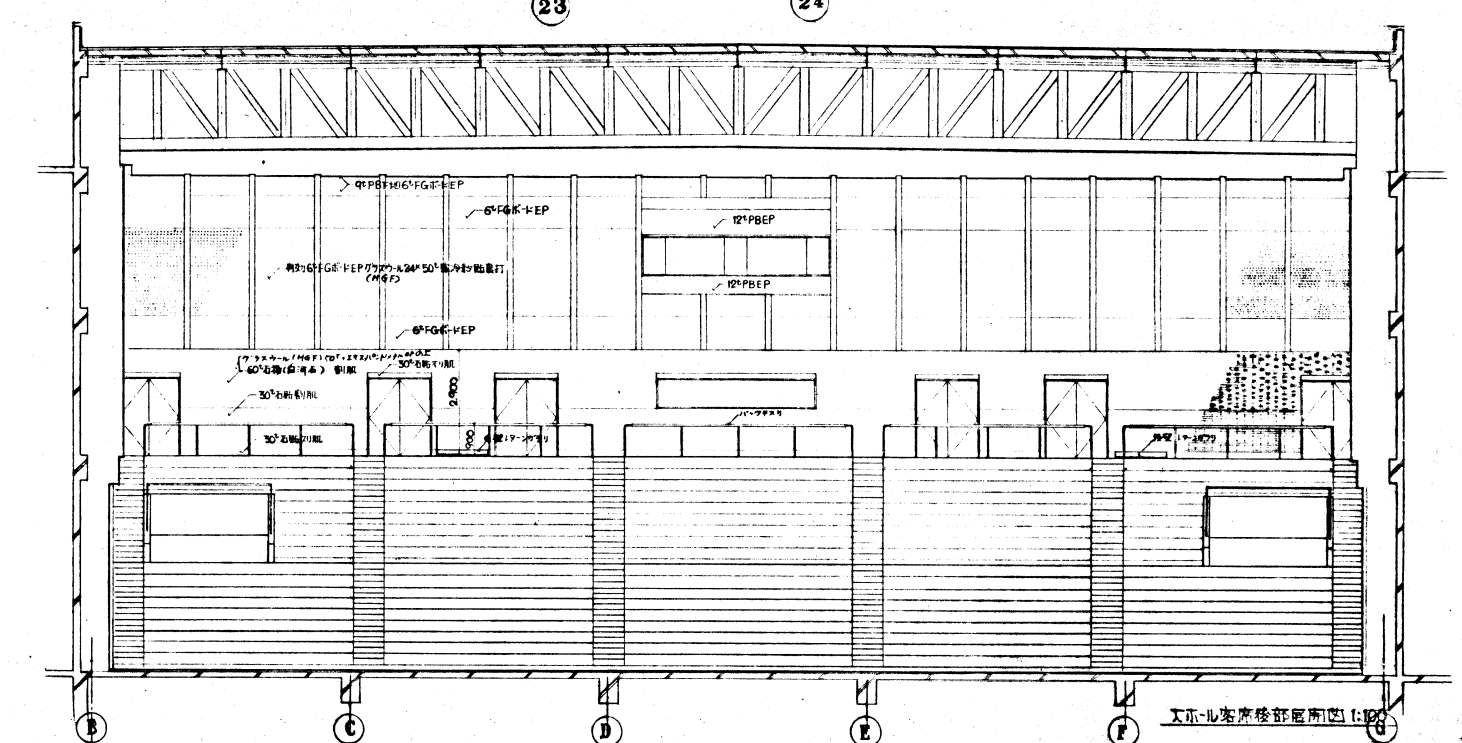


大ホール後部断面図 1:100

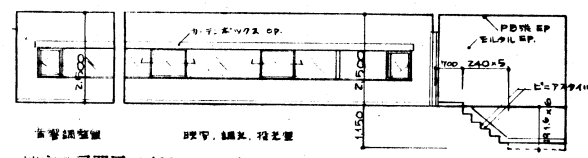


展開図 B 側

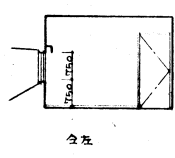


展開図 C 側

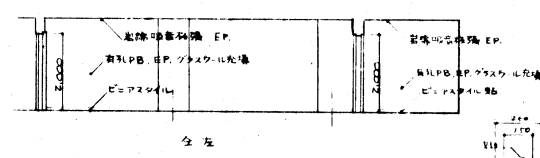


展開図 D 側

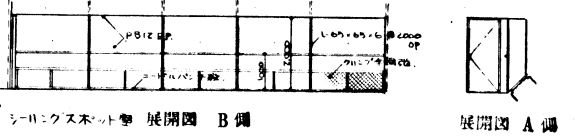


展開図 A 側

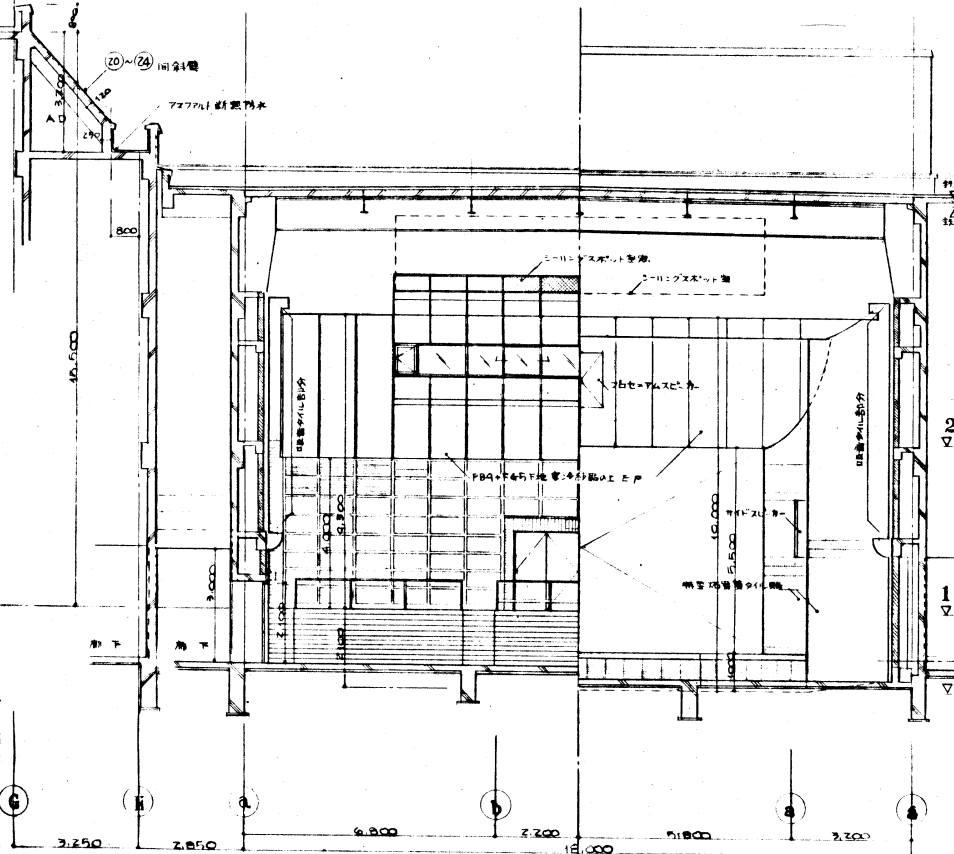


1階平面図 1:100

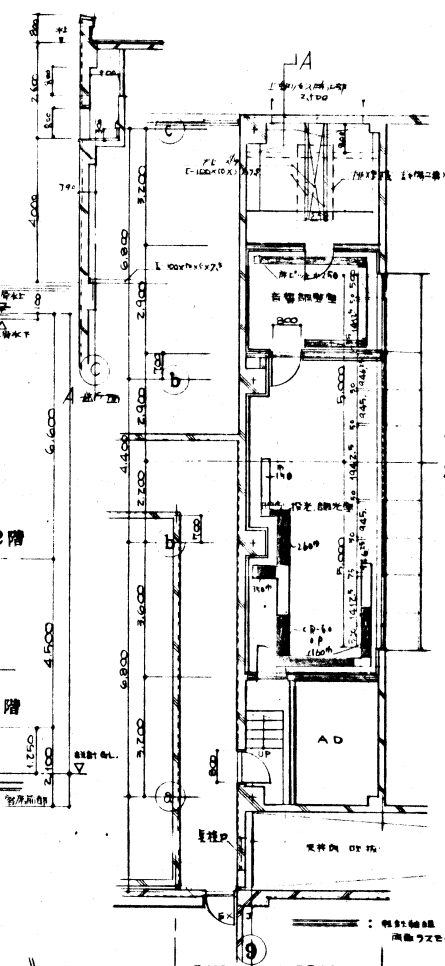


2階平面図 1:100

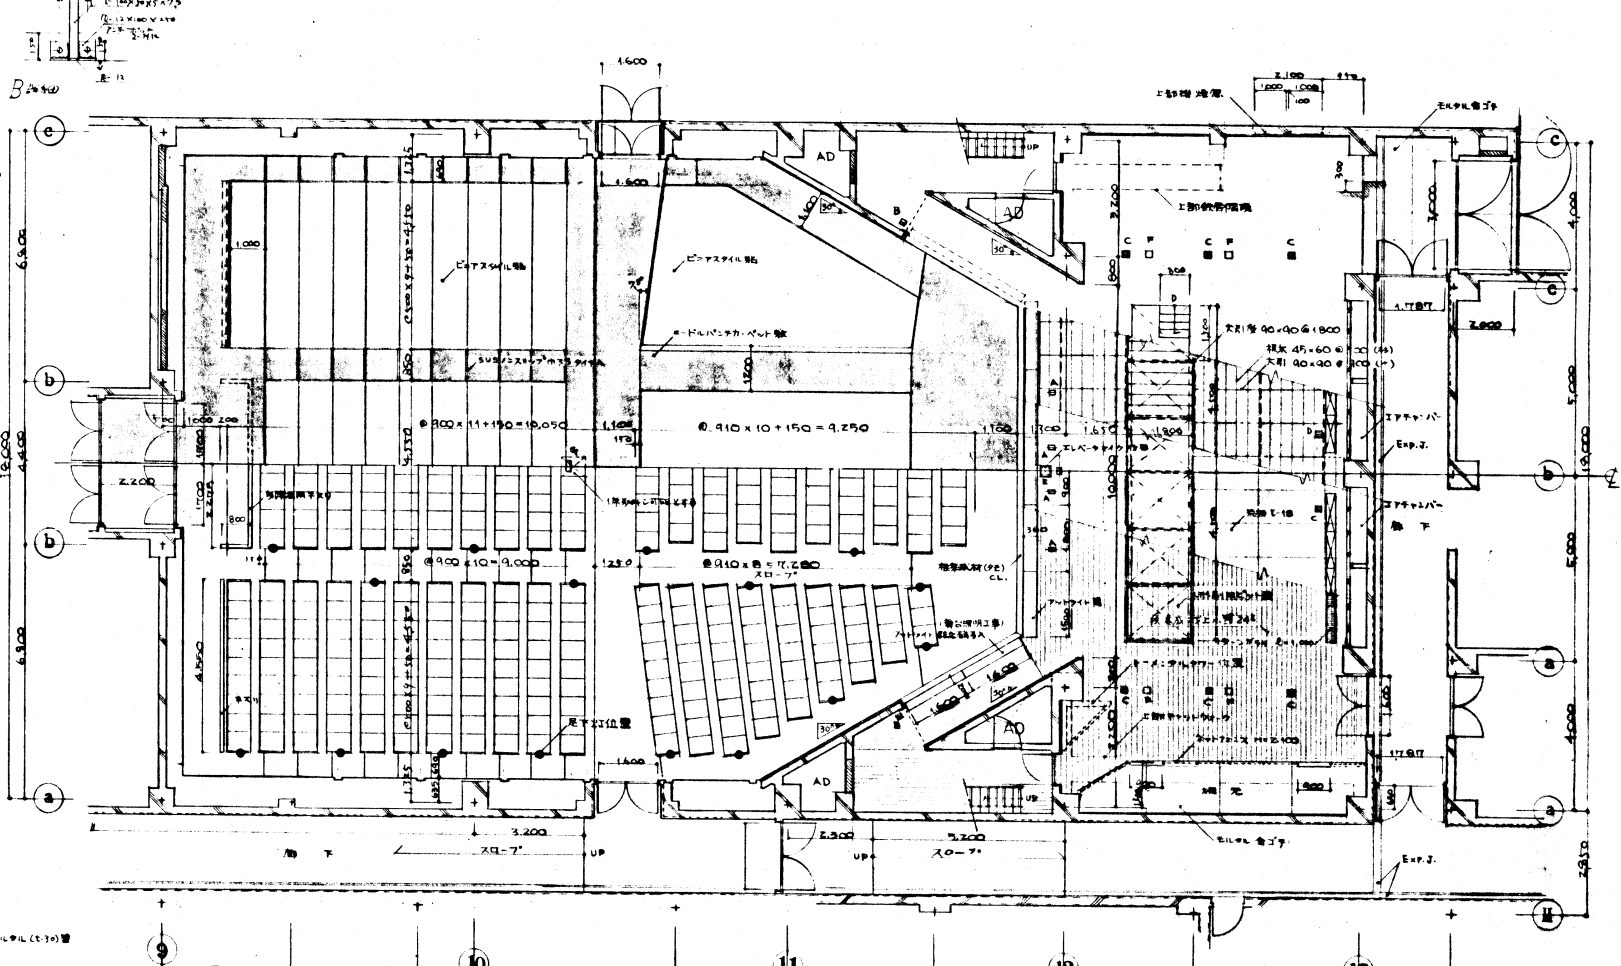


1階平面図 1:100 (足下計 計22ヶ所)

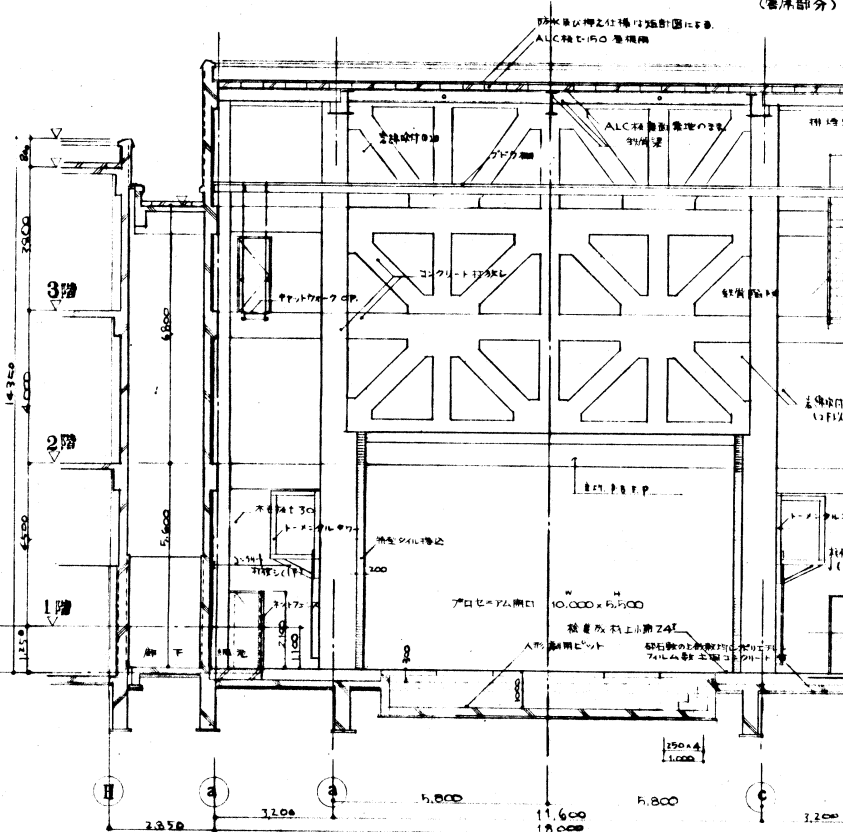

縦断面図 1:100 (欄干部分)

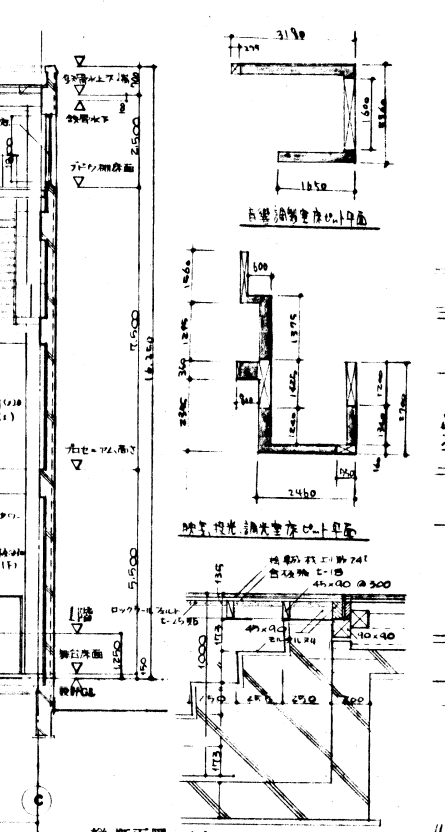

縦断面図 1:100 (欄干部分)

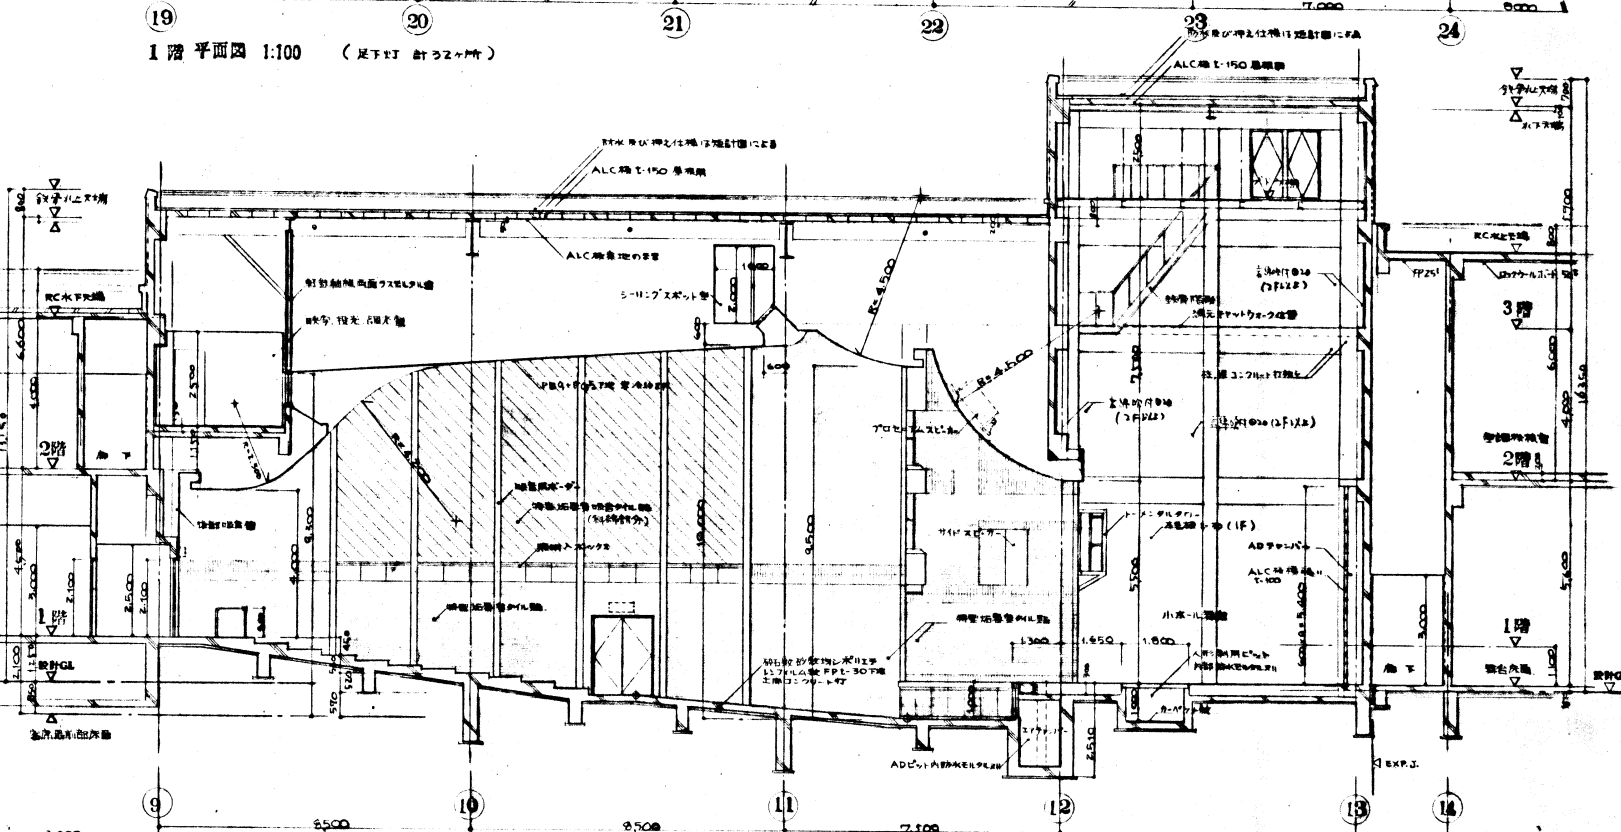

縦断面図 1:100